





4 Level 3_ЛК 1/ CORE 1
1 : 50

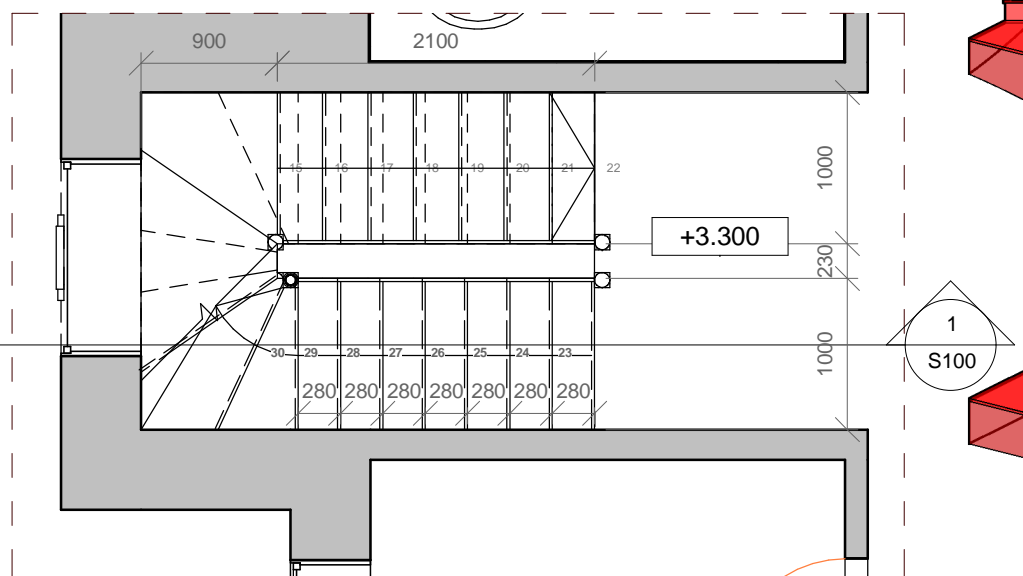

3 Level 2_ЛК 1/ CORE 1
1 : 50

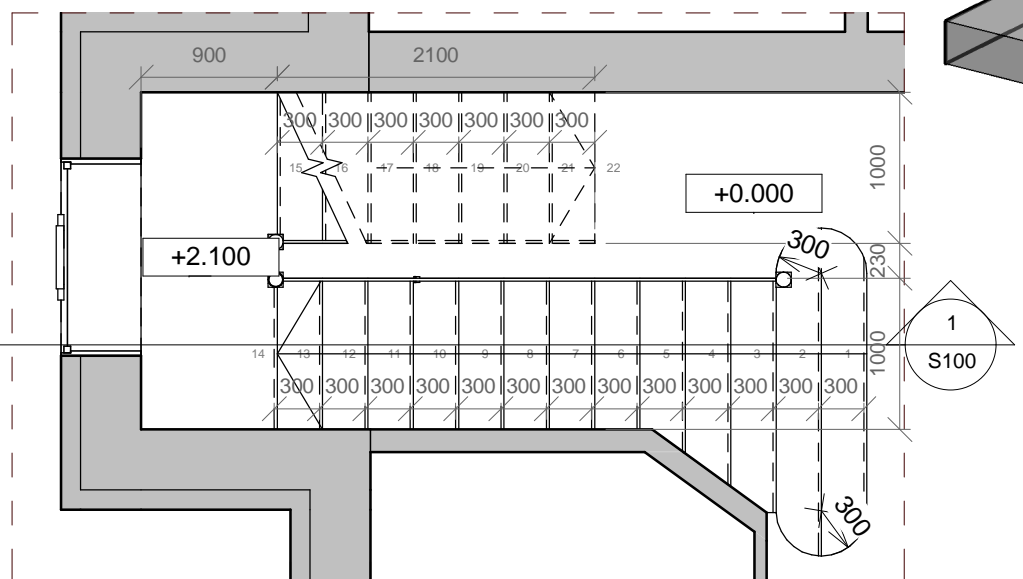

2 Level 1_ЛК 1/ CORE 1
1 : 50

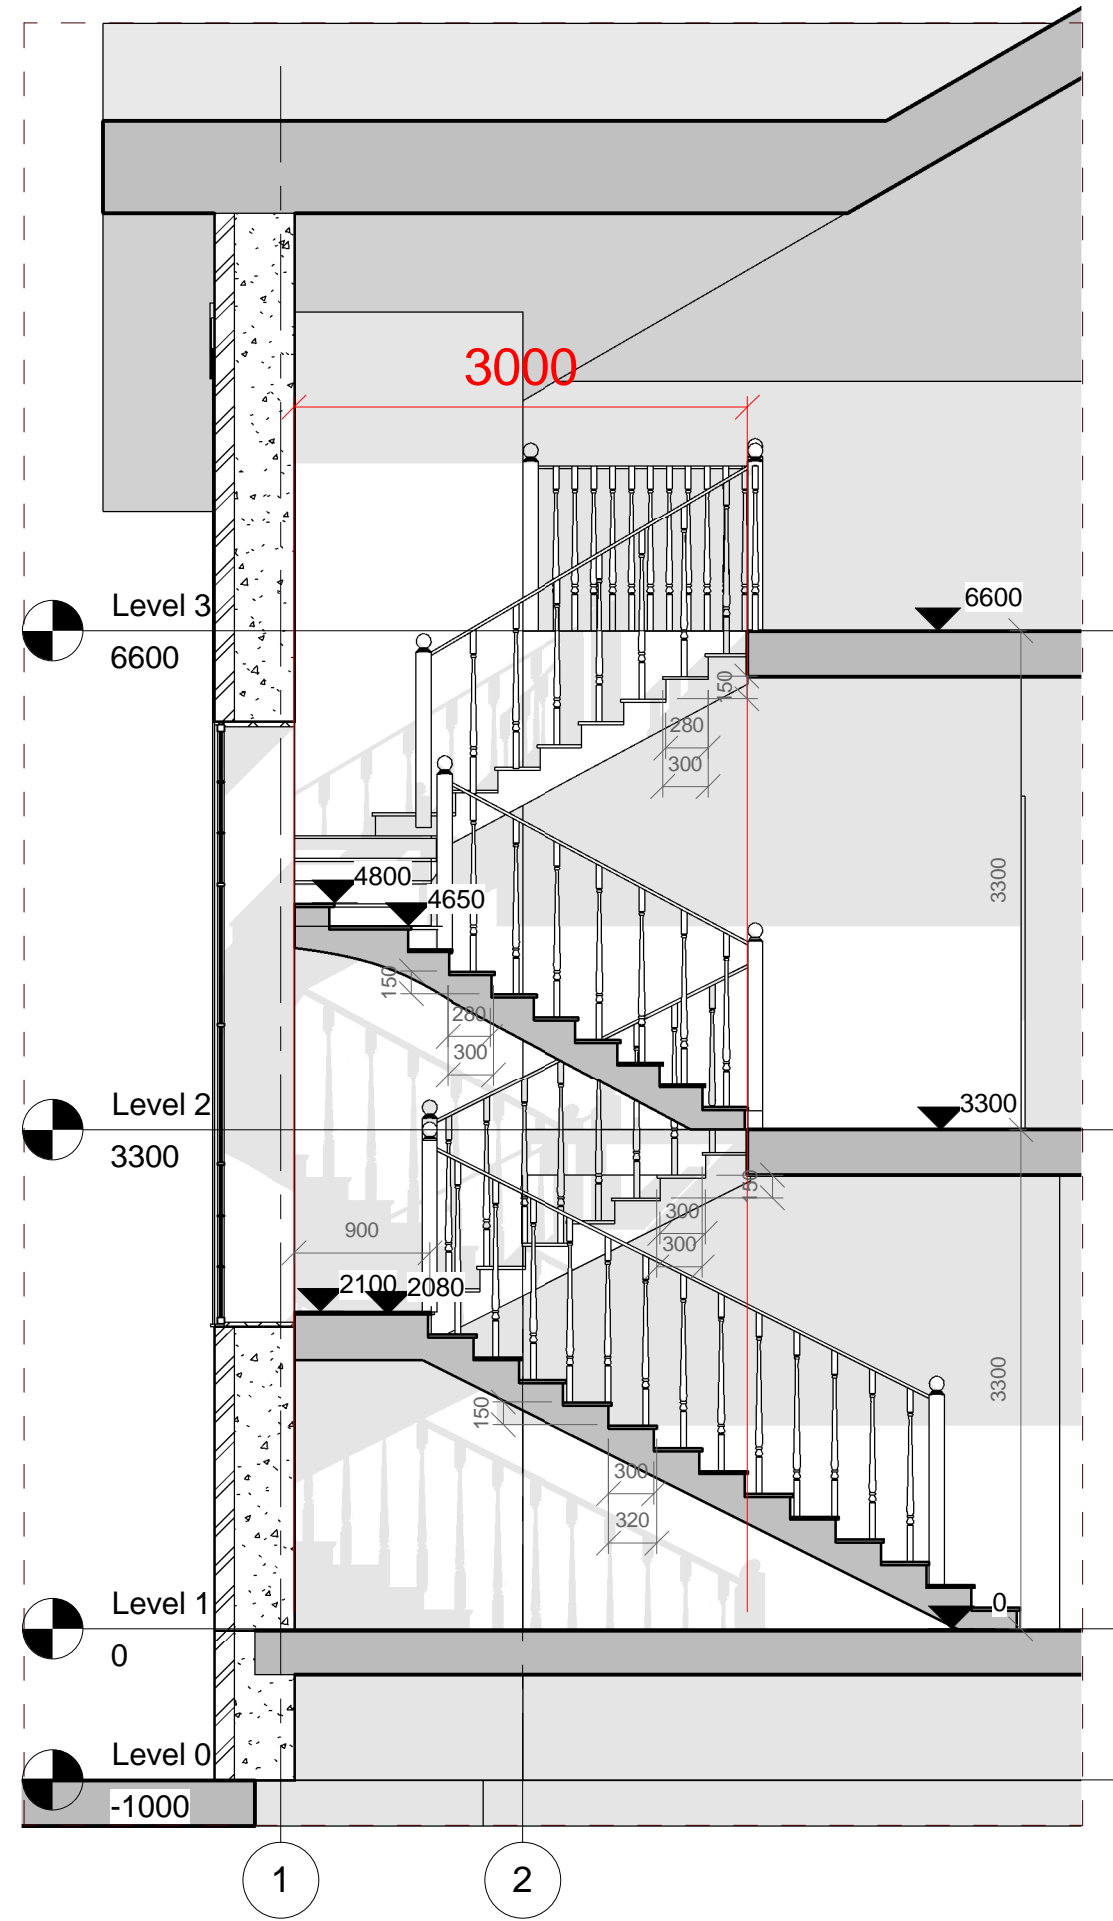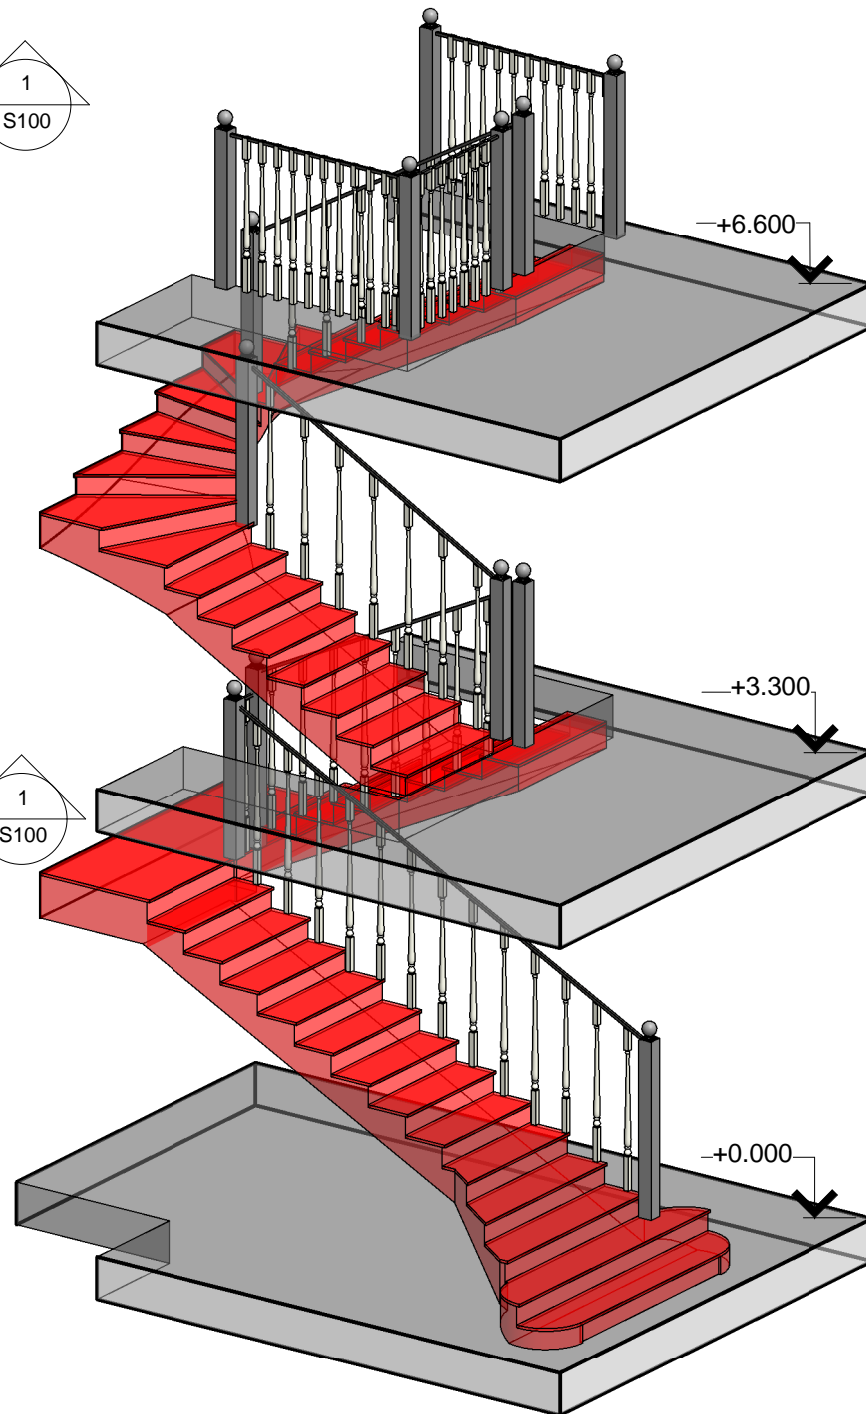

1 РАЗРЕЗ 1-1
1 : 50

Изм.	Лист	№ док.	Подпись	Дата

Дом-Филатов Луг
ЛК 1 / CORE 1

Лист
S100