

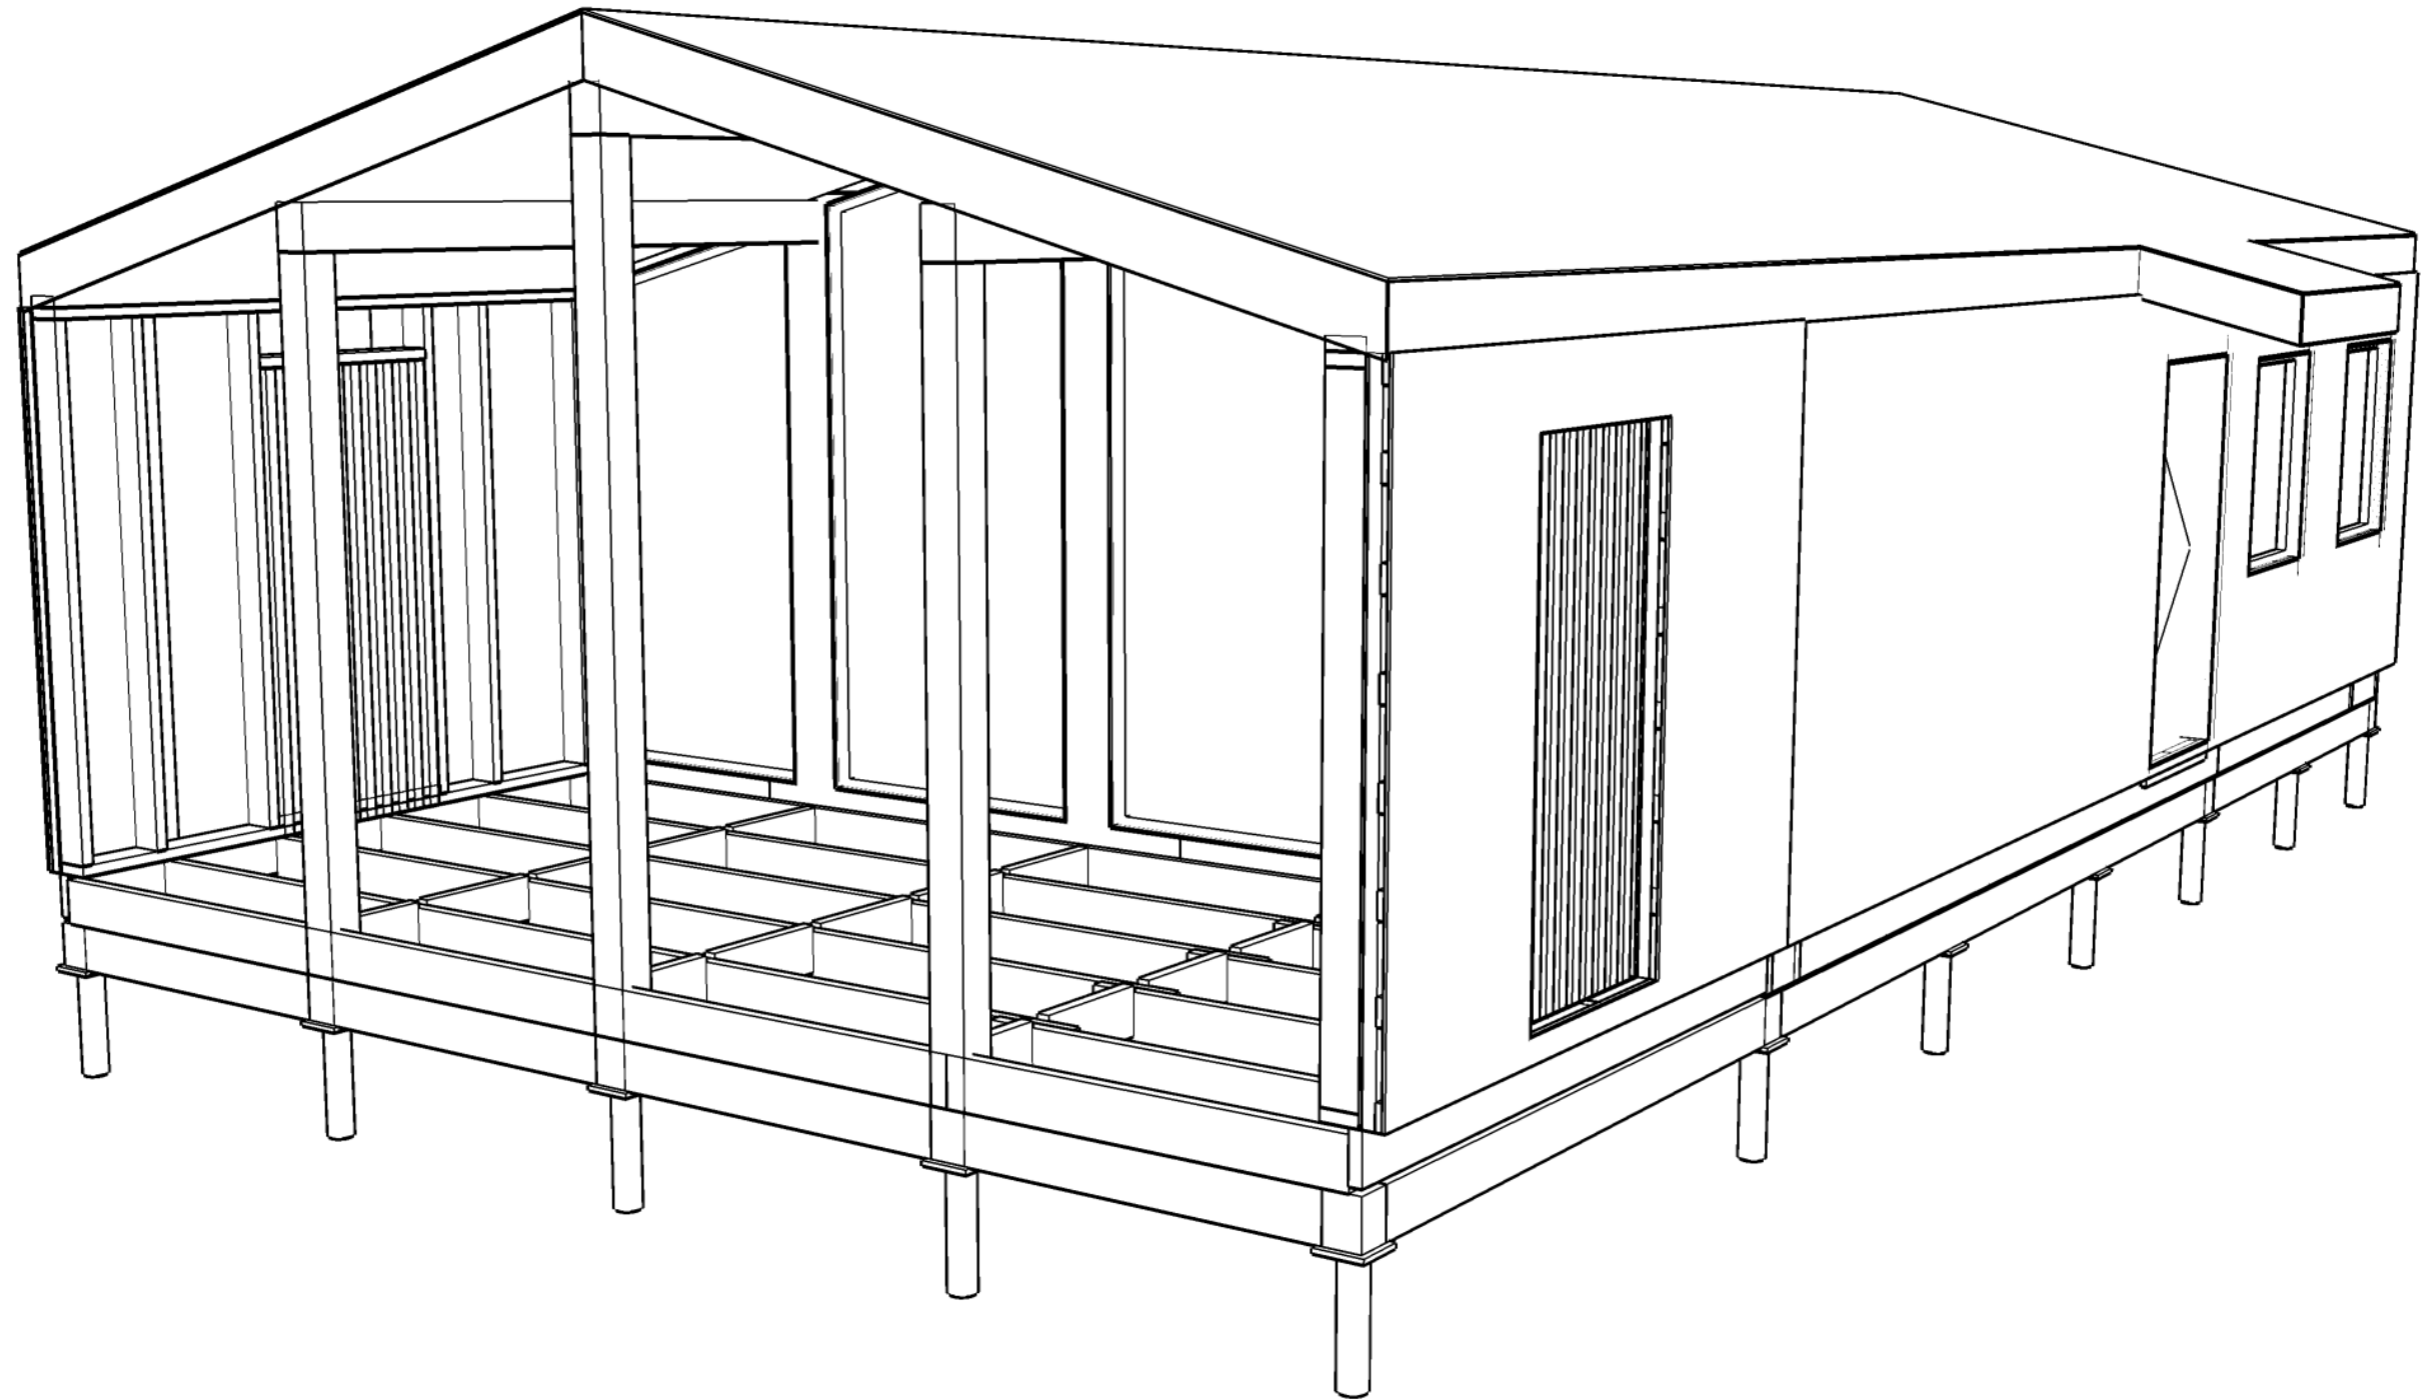



# Индивидуальный проект загородного дома

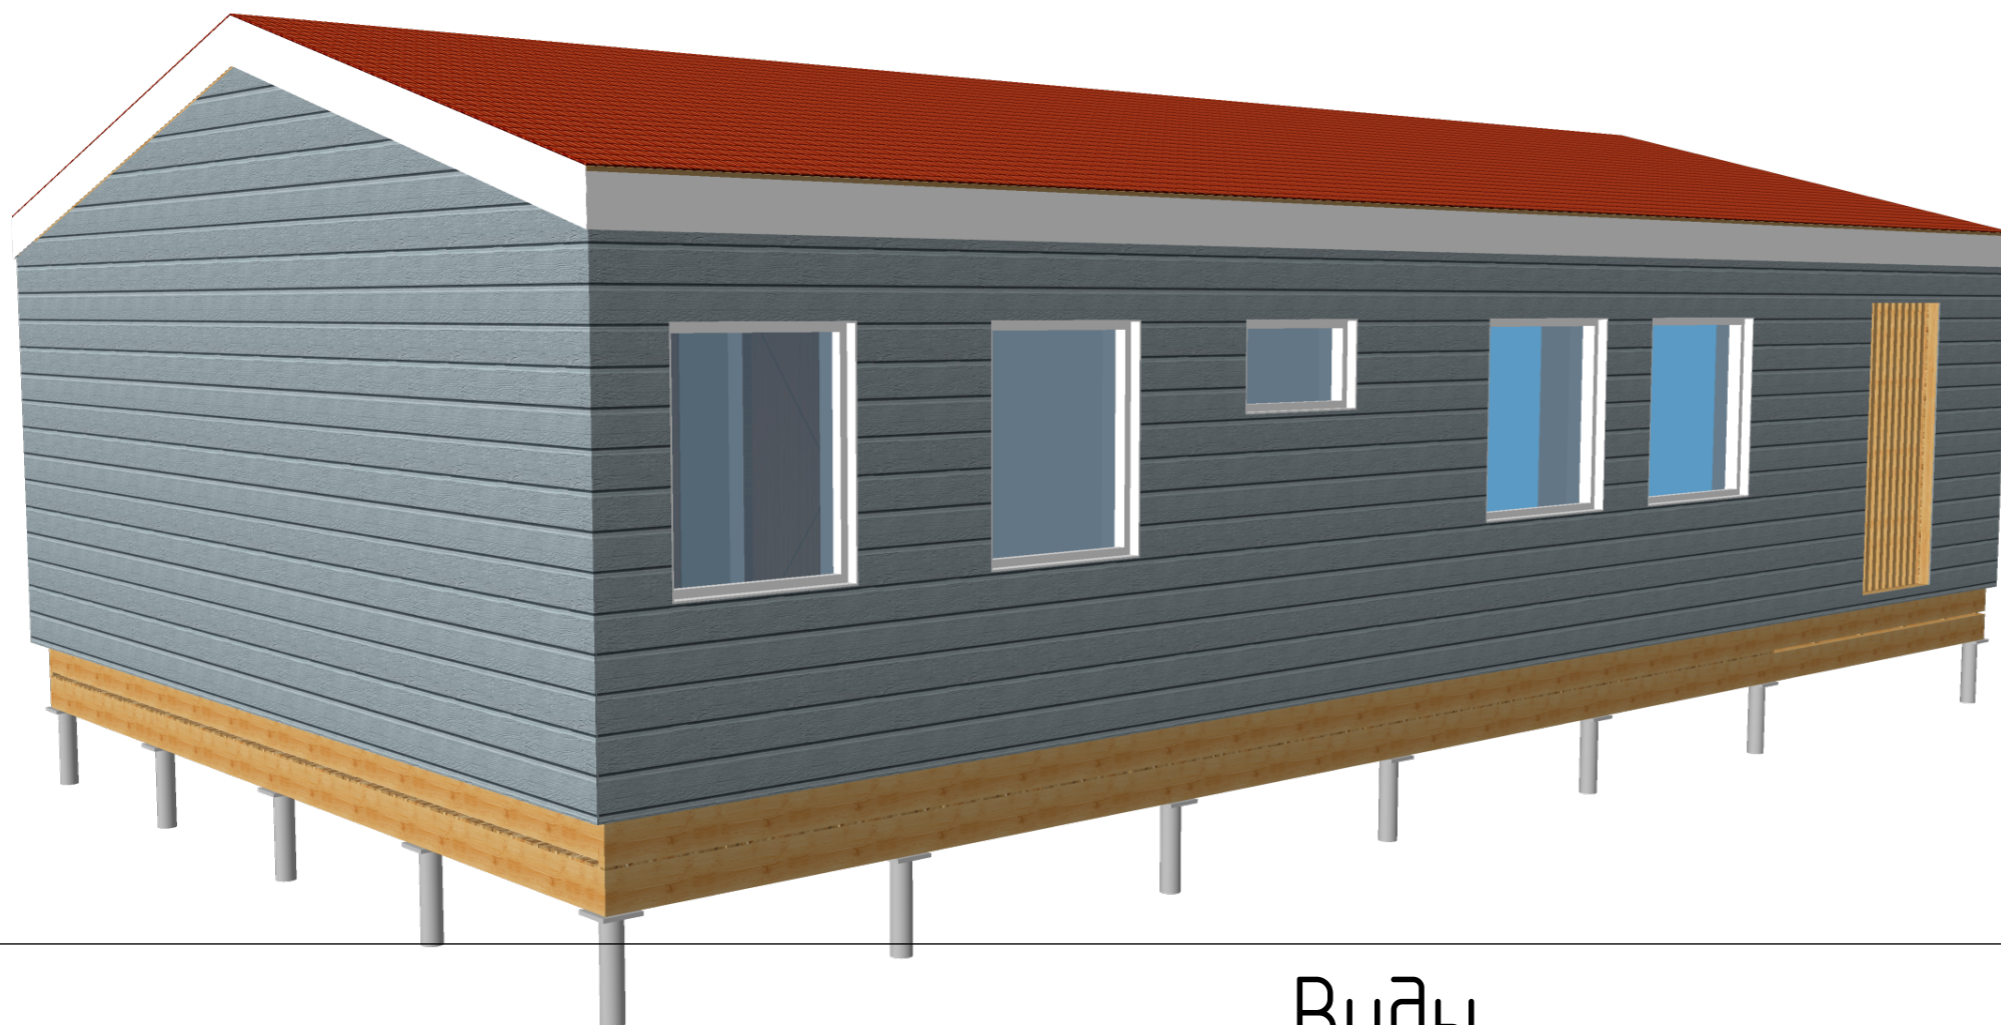


2023z

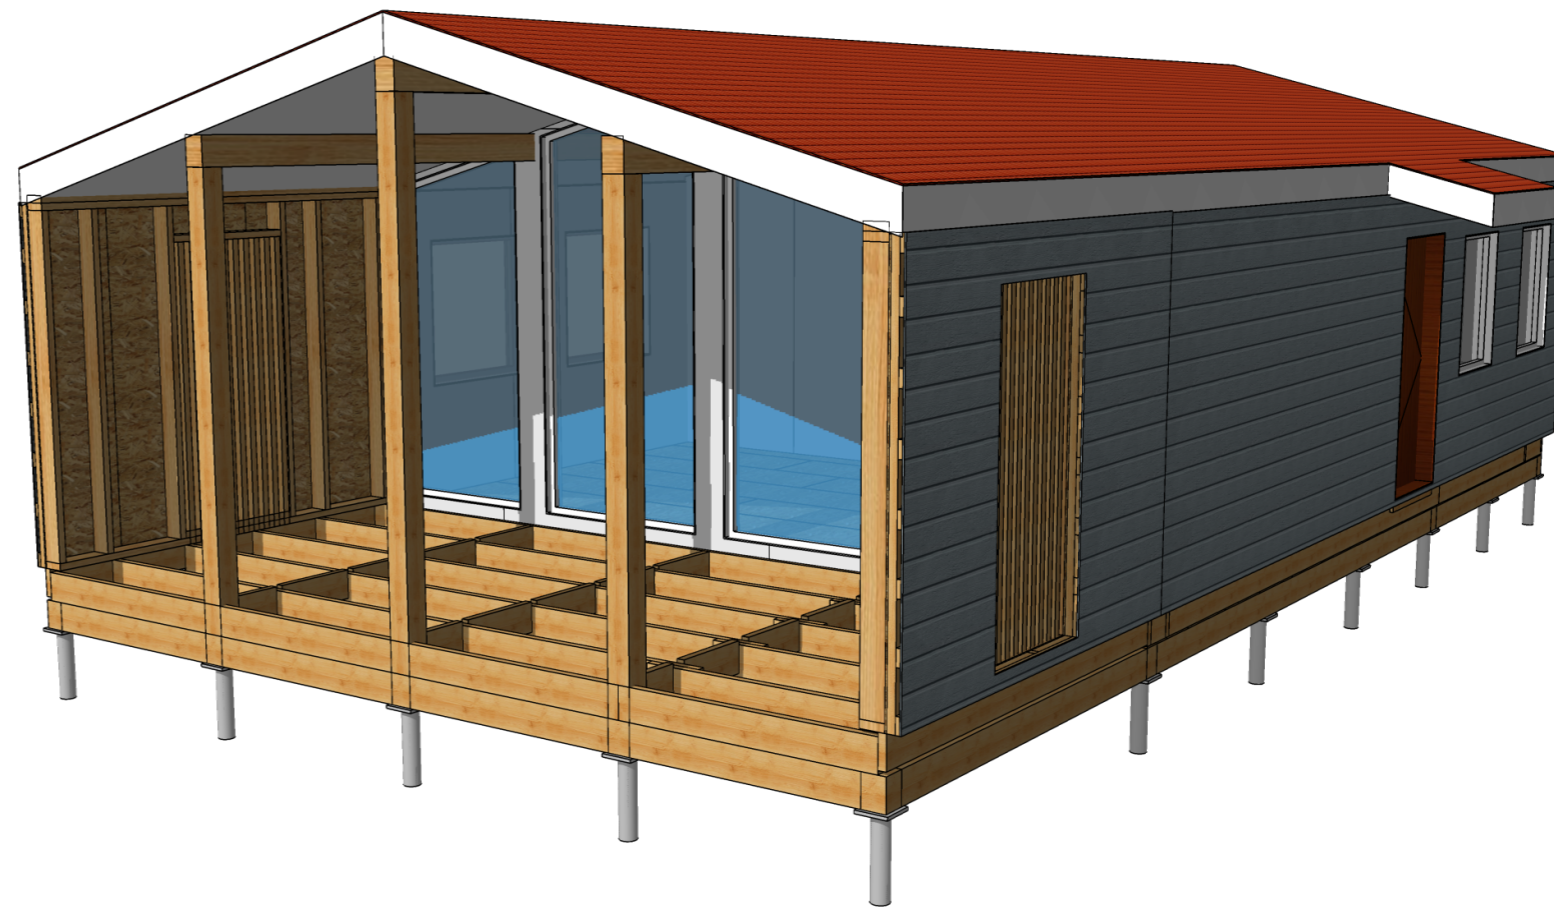


Виды

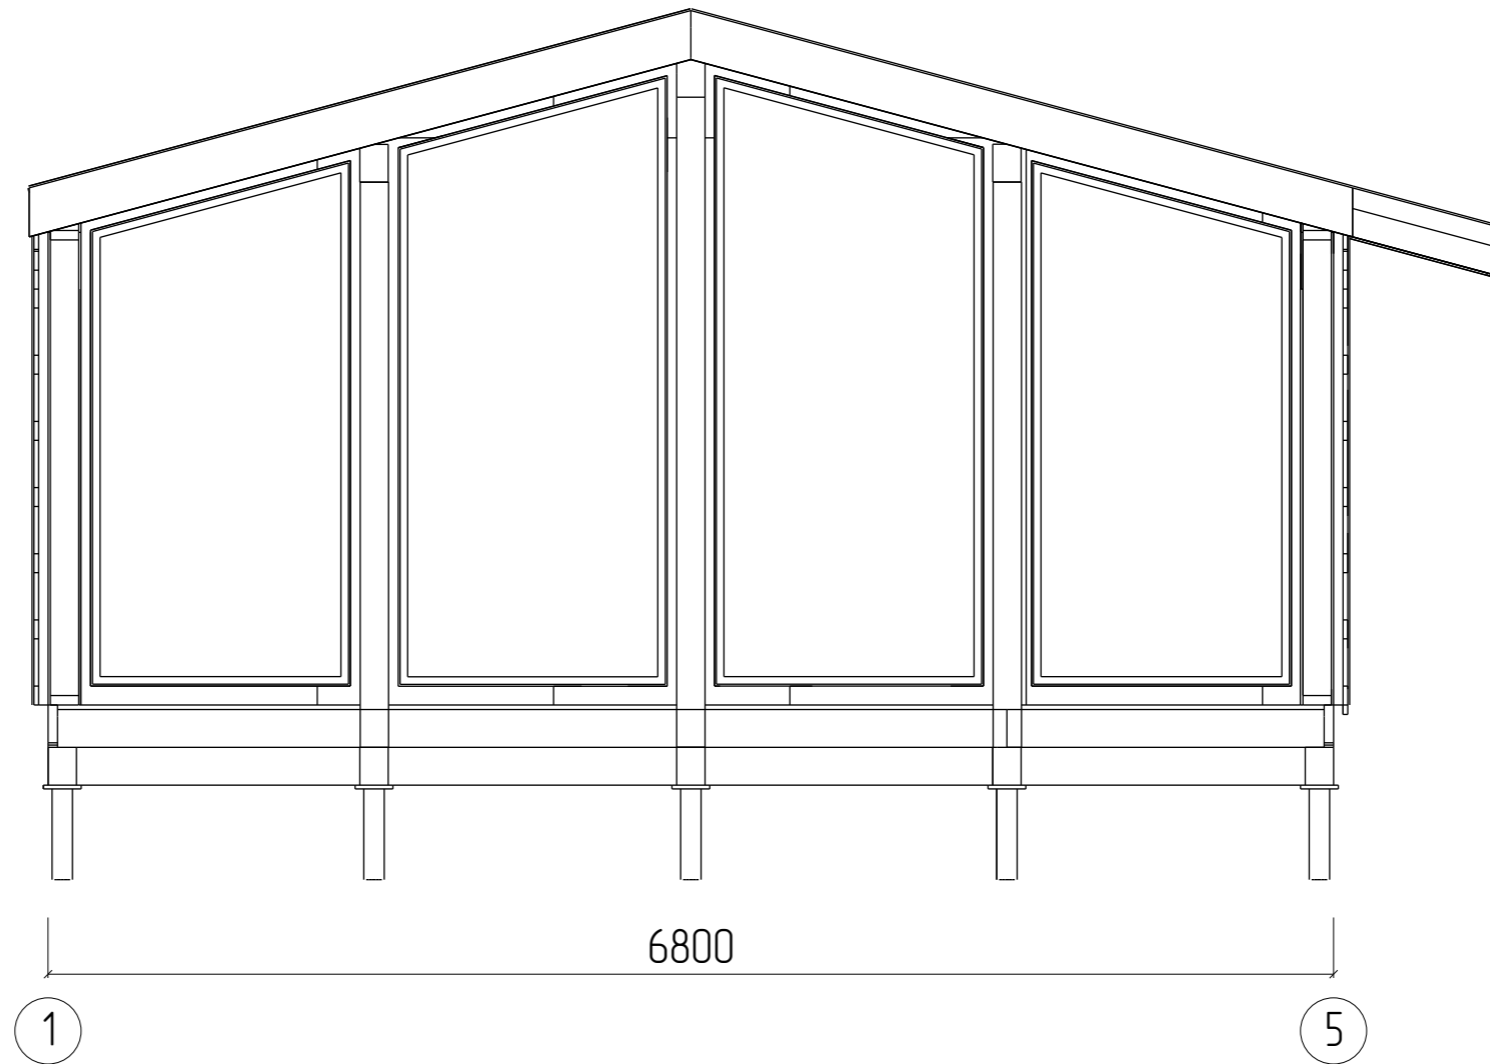


Фасад 1 - 5

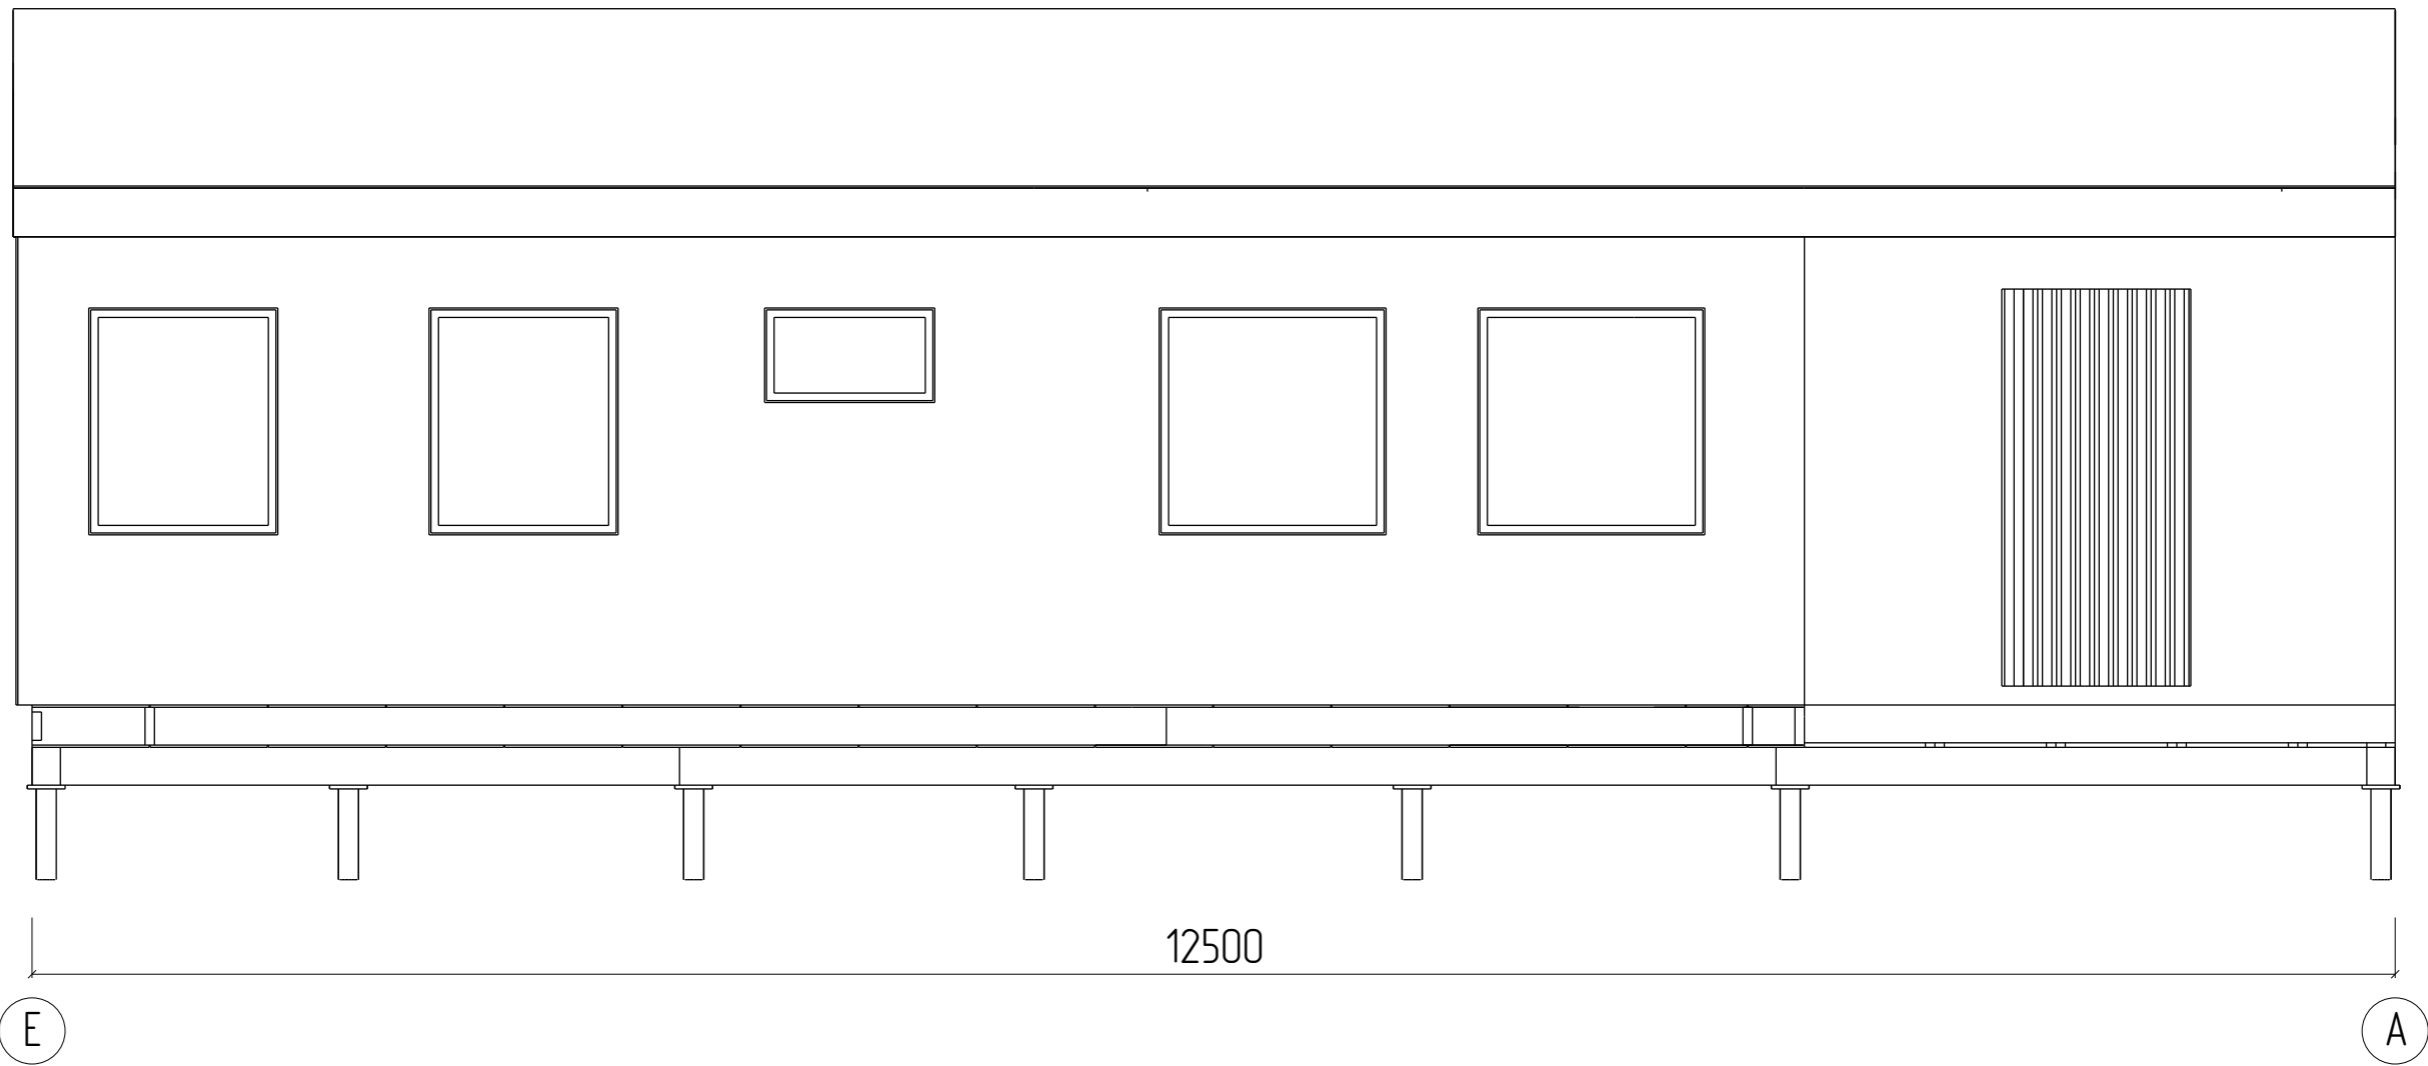


Фасад E - A

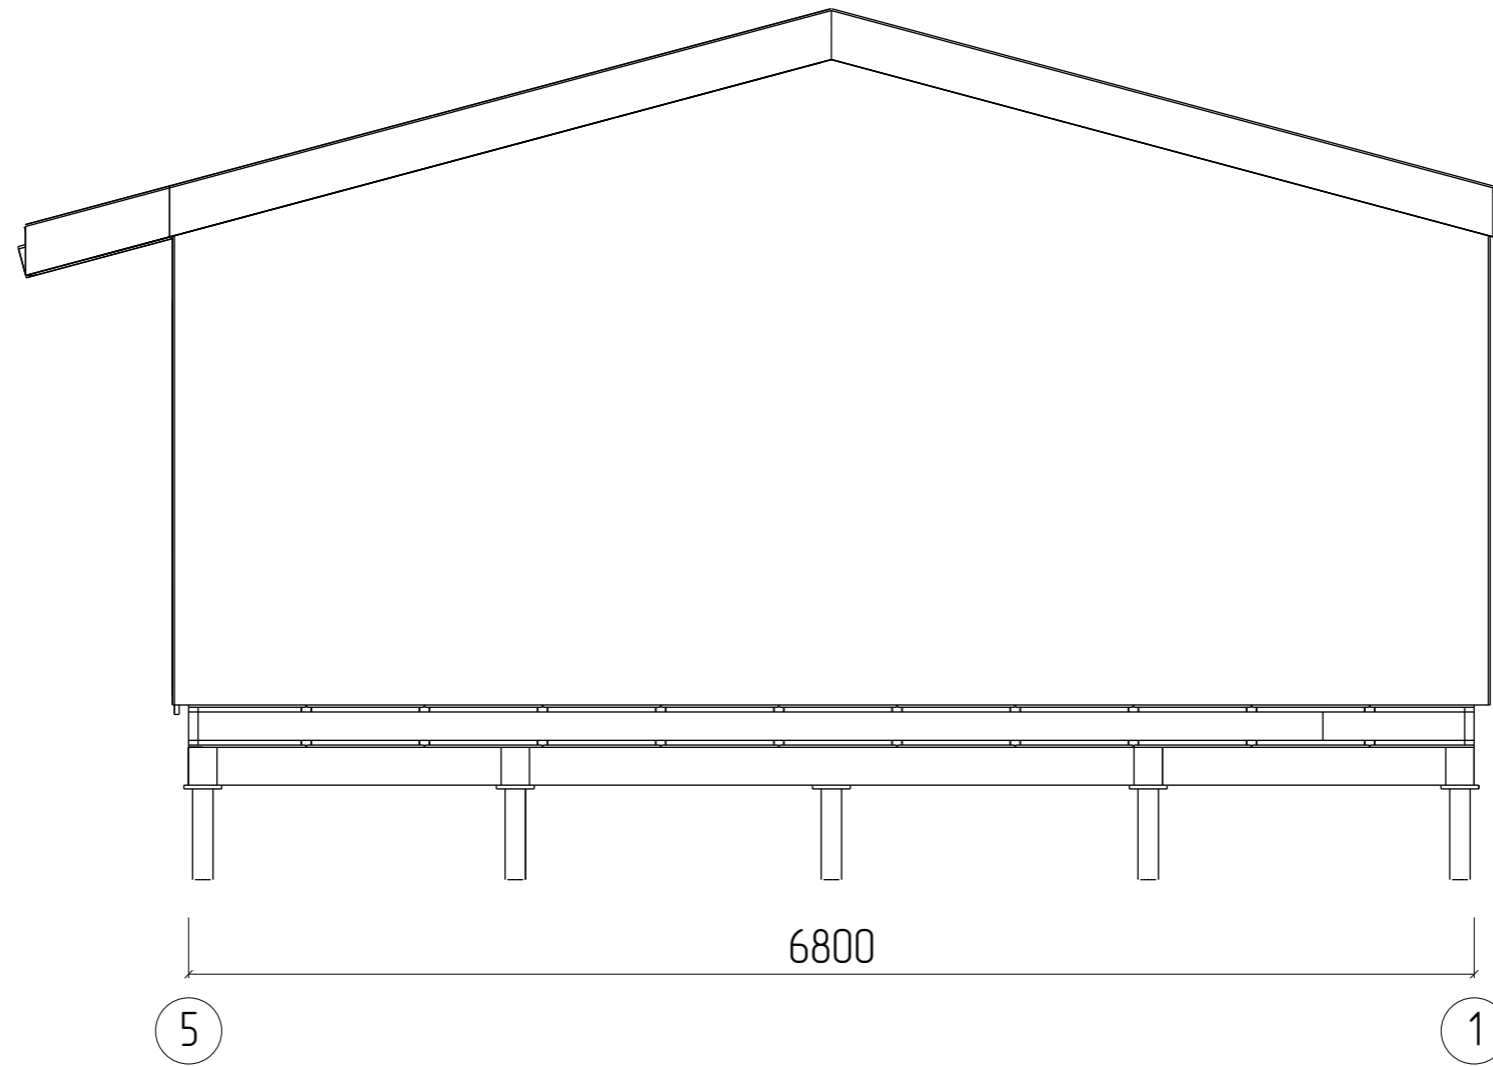


Фасад 5 - 1

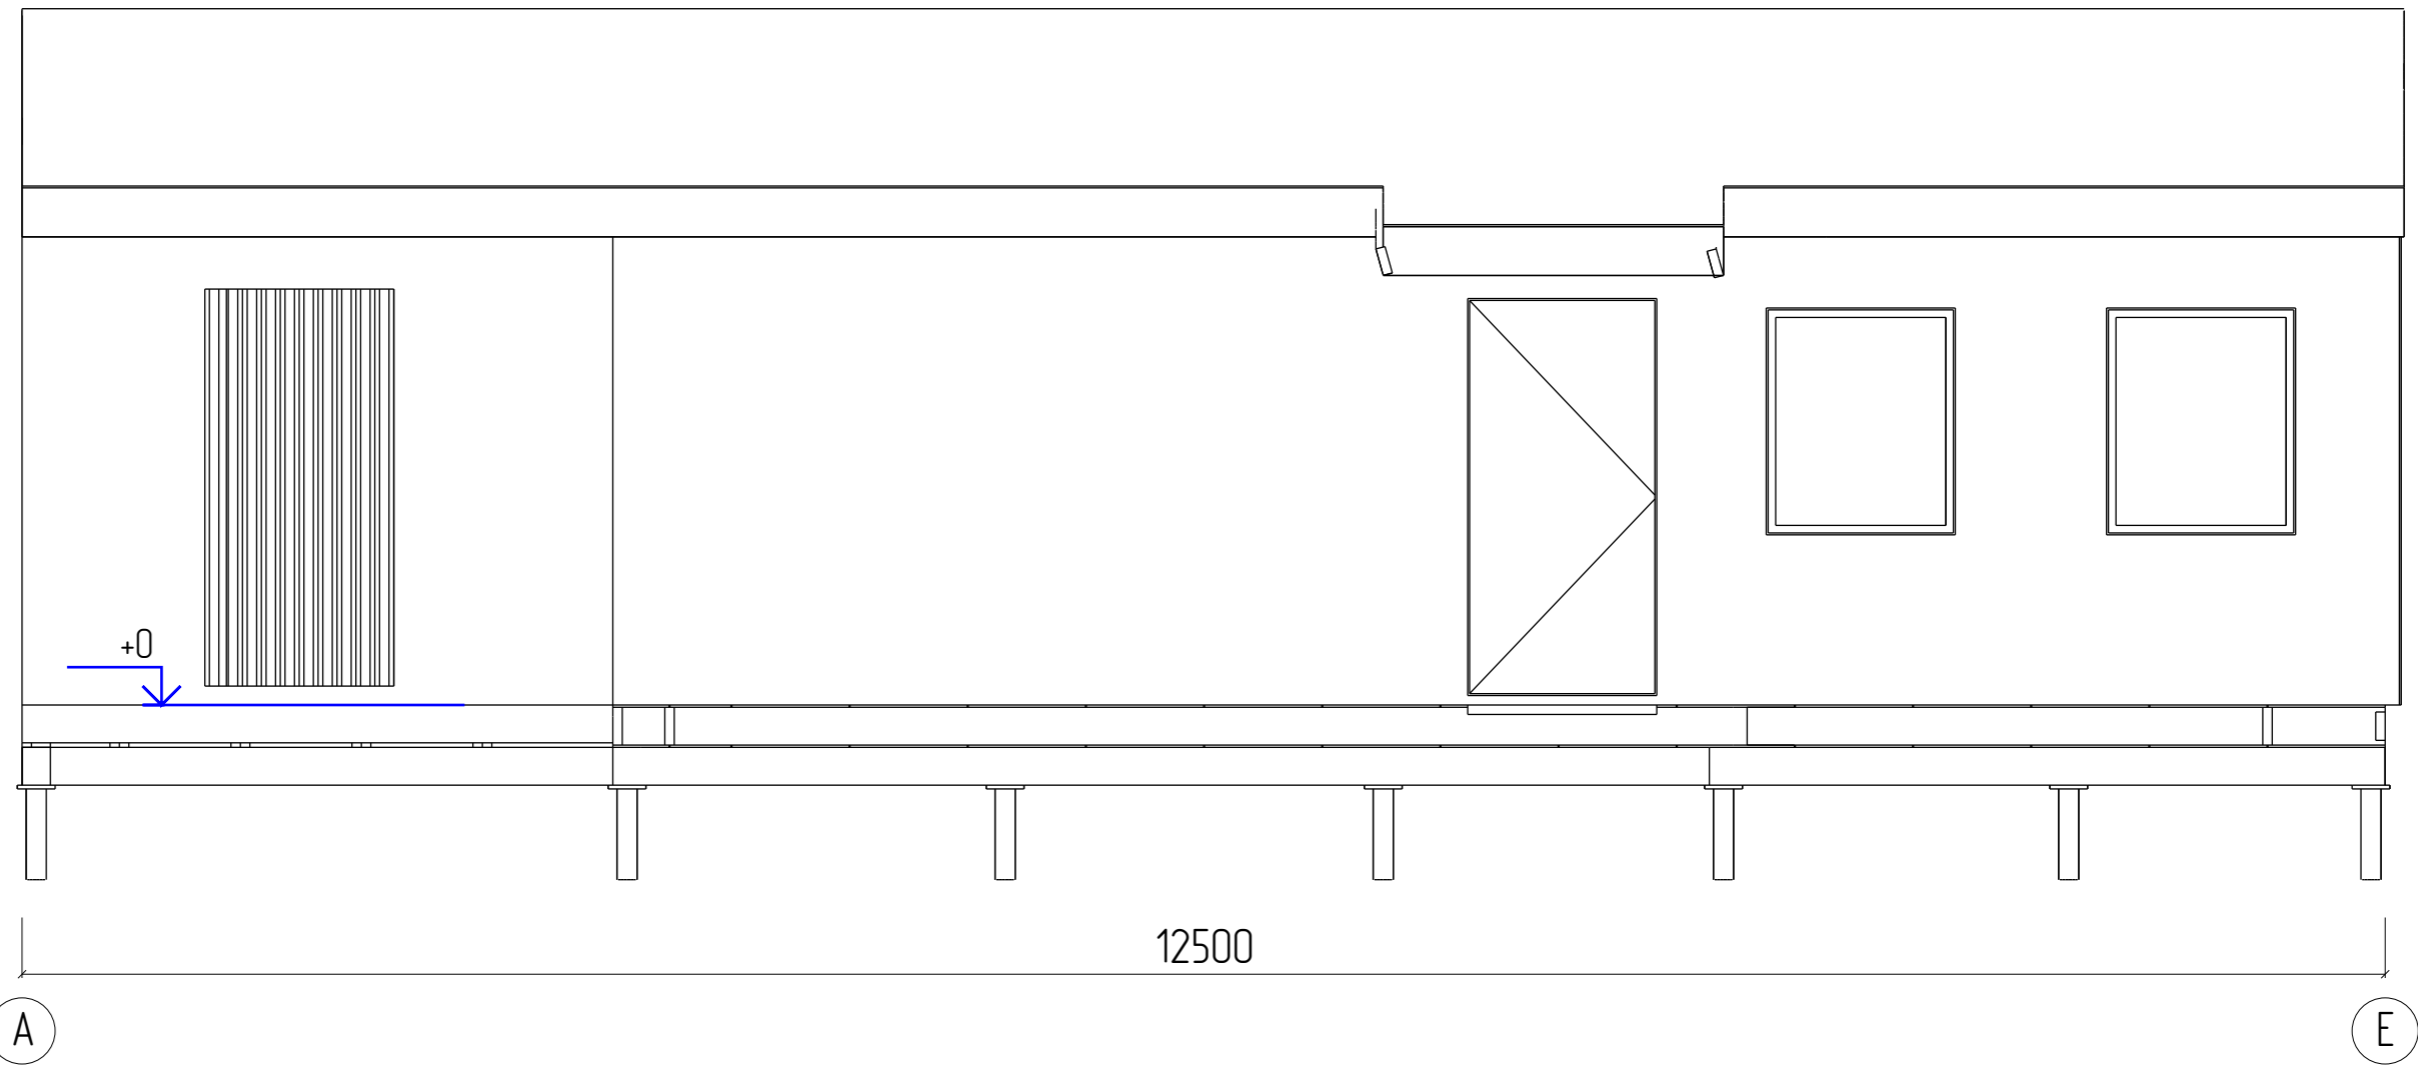


Фасад А - Е

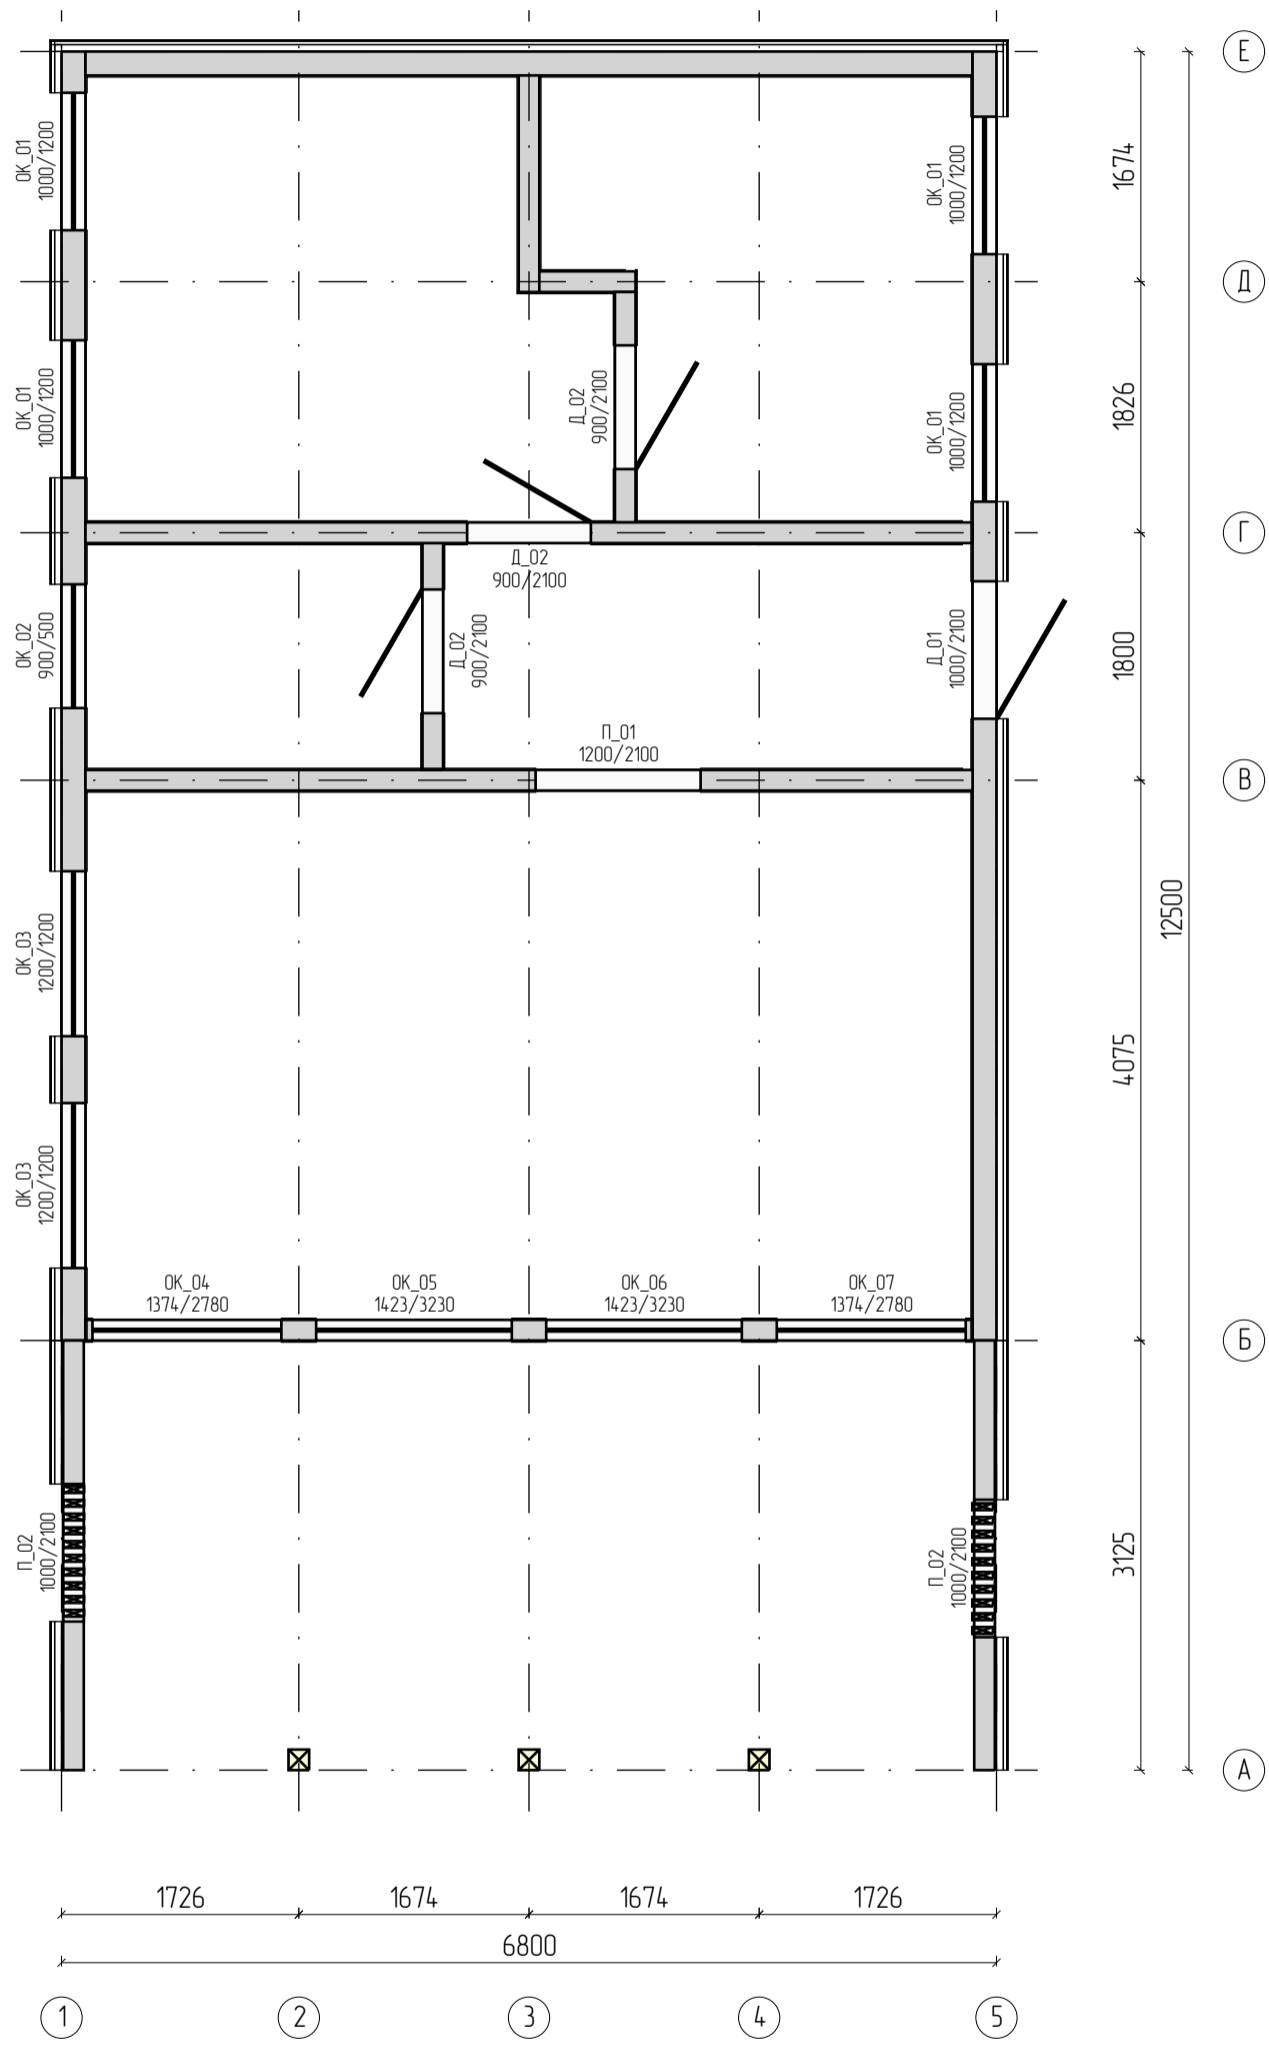


Стены – Эскиз

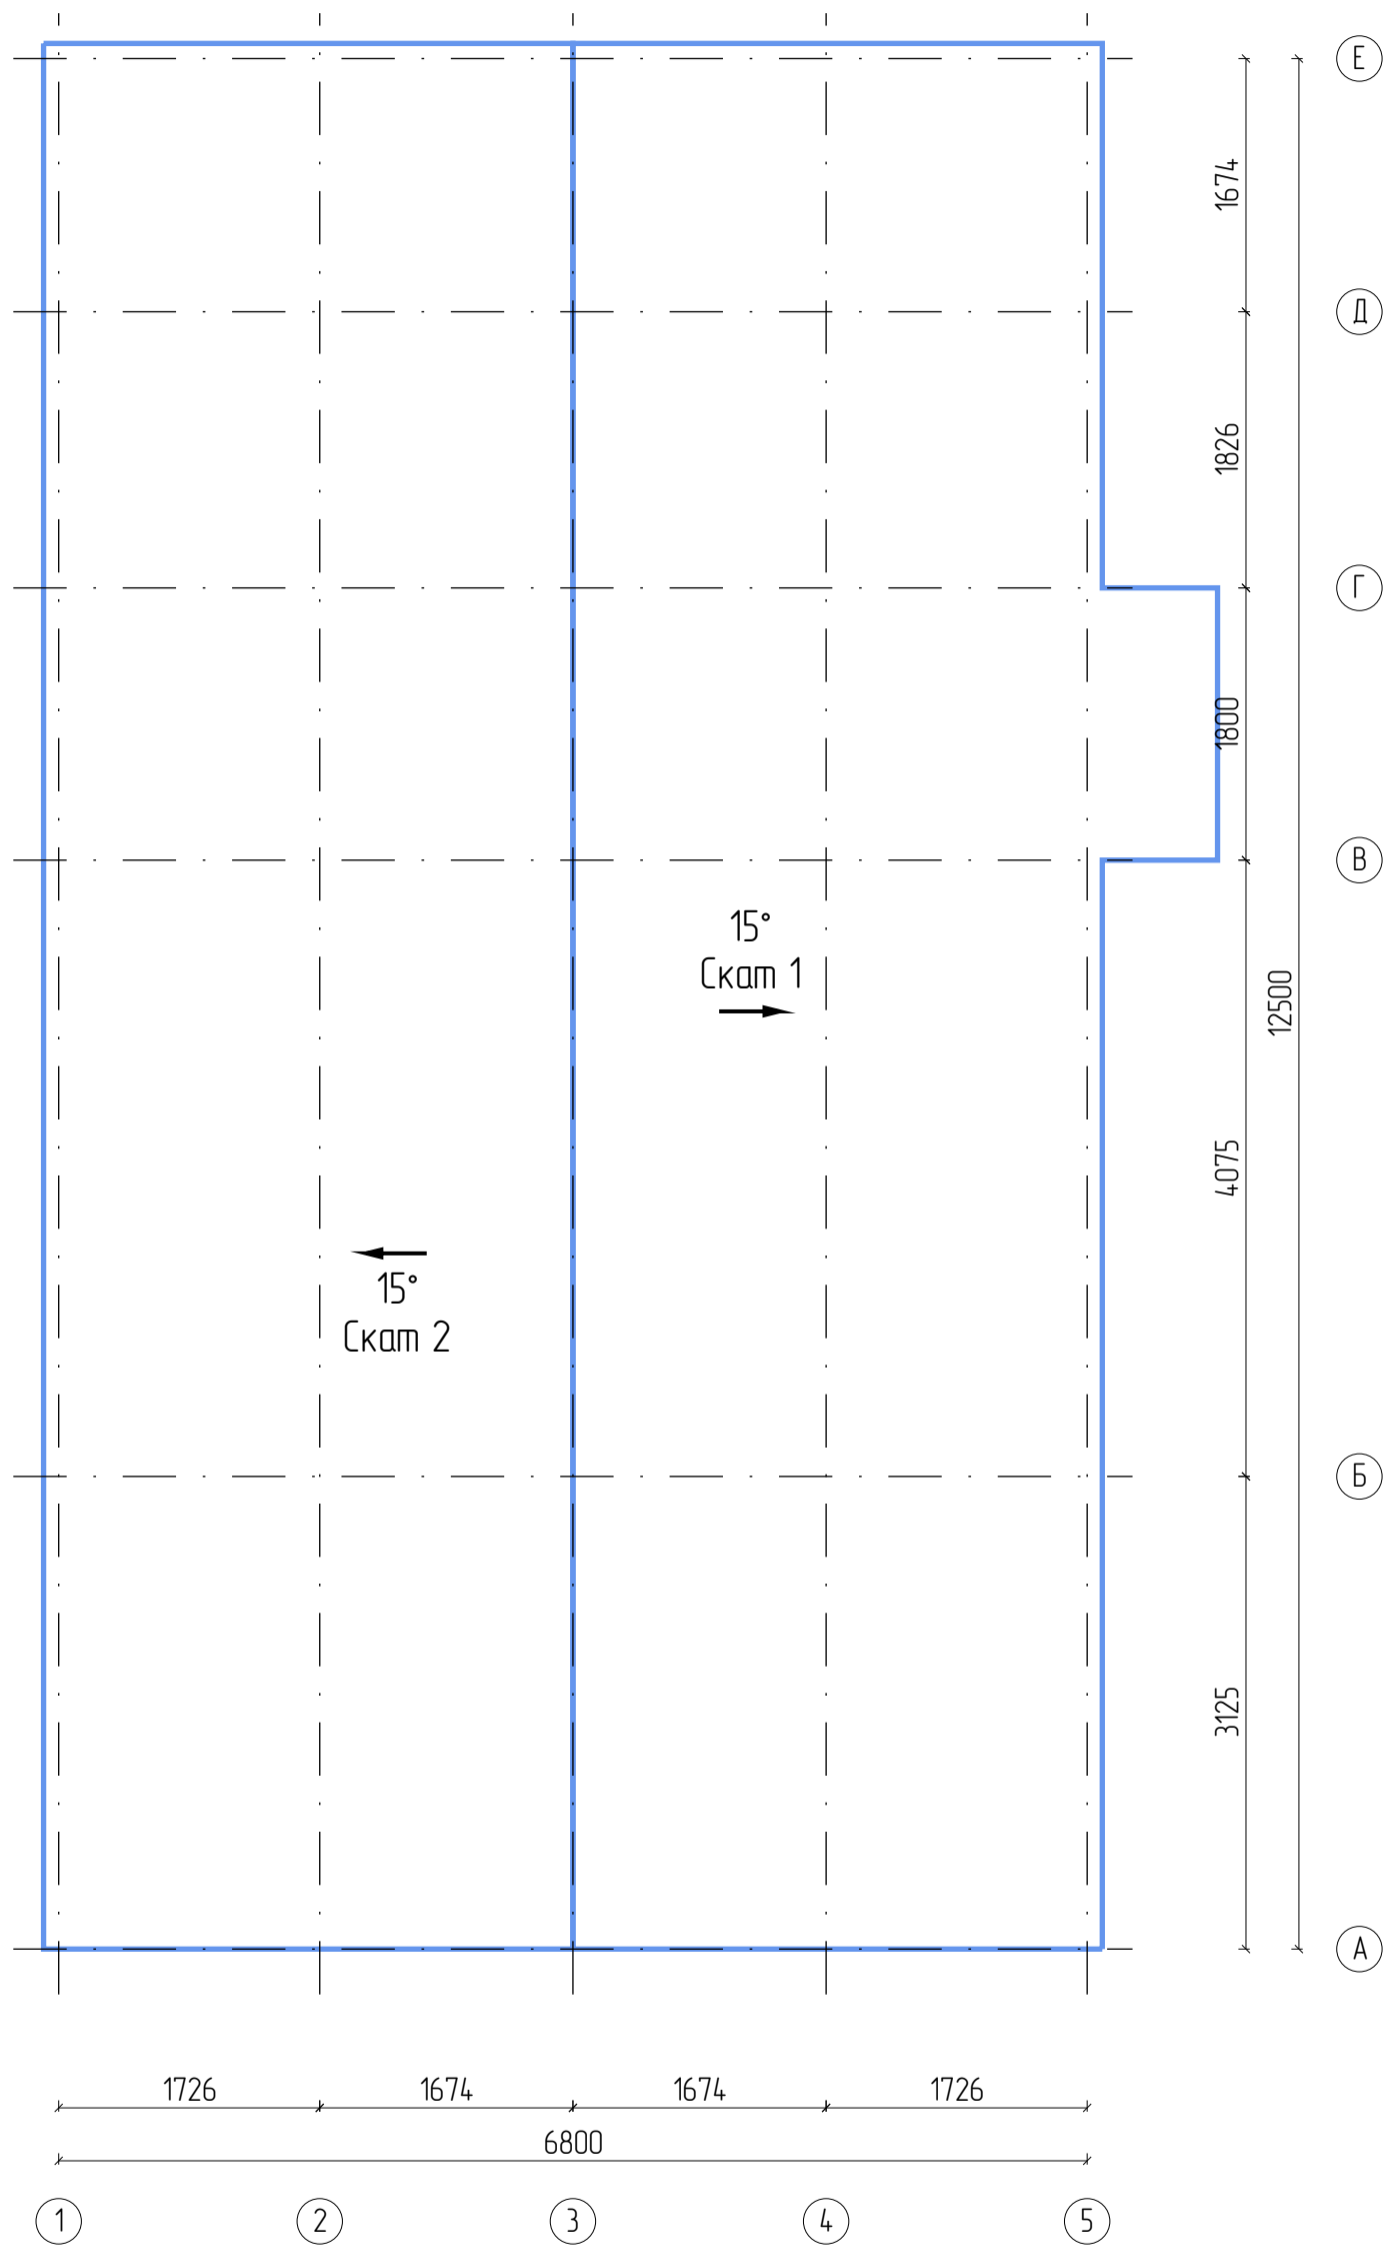




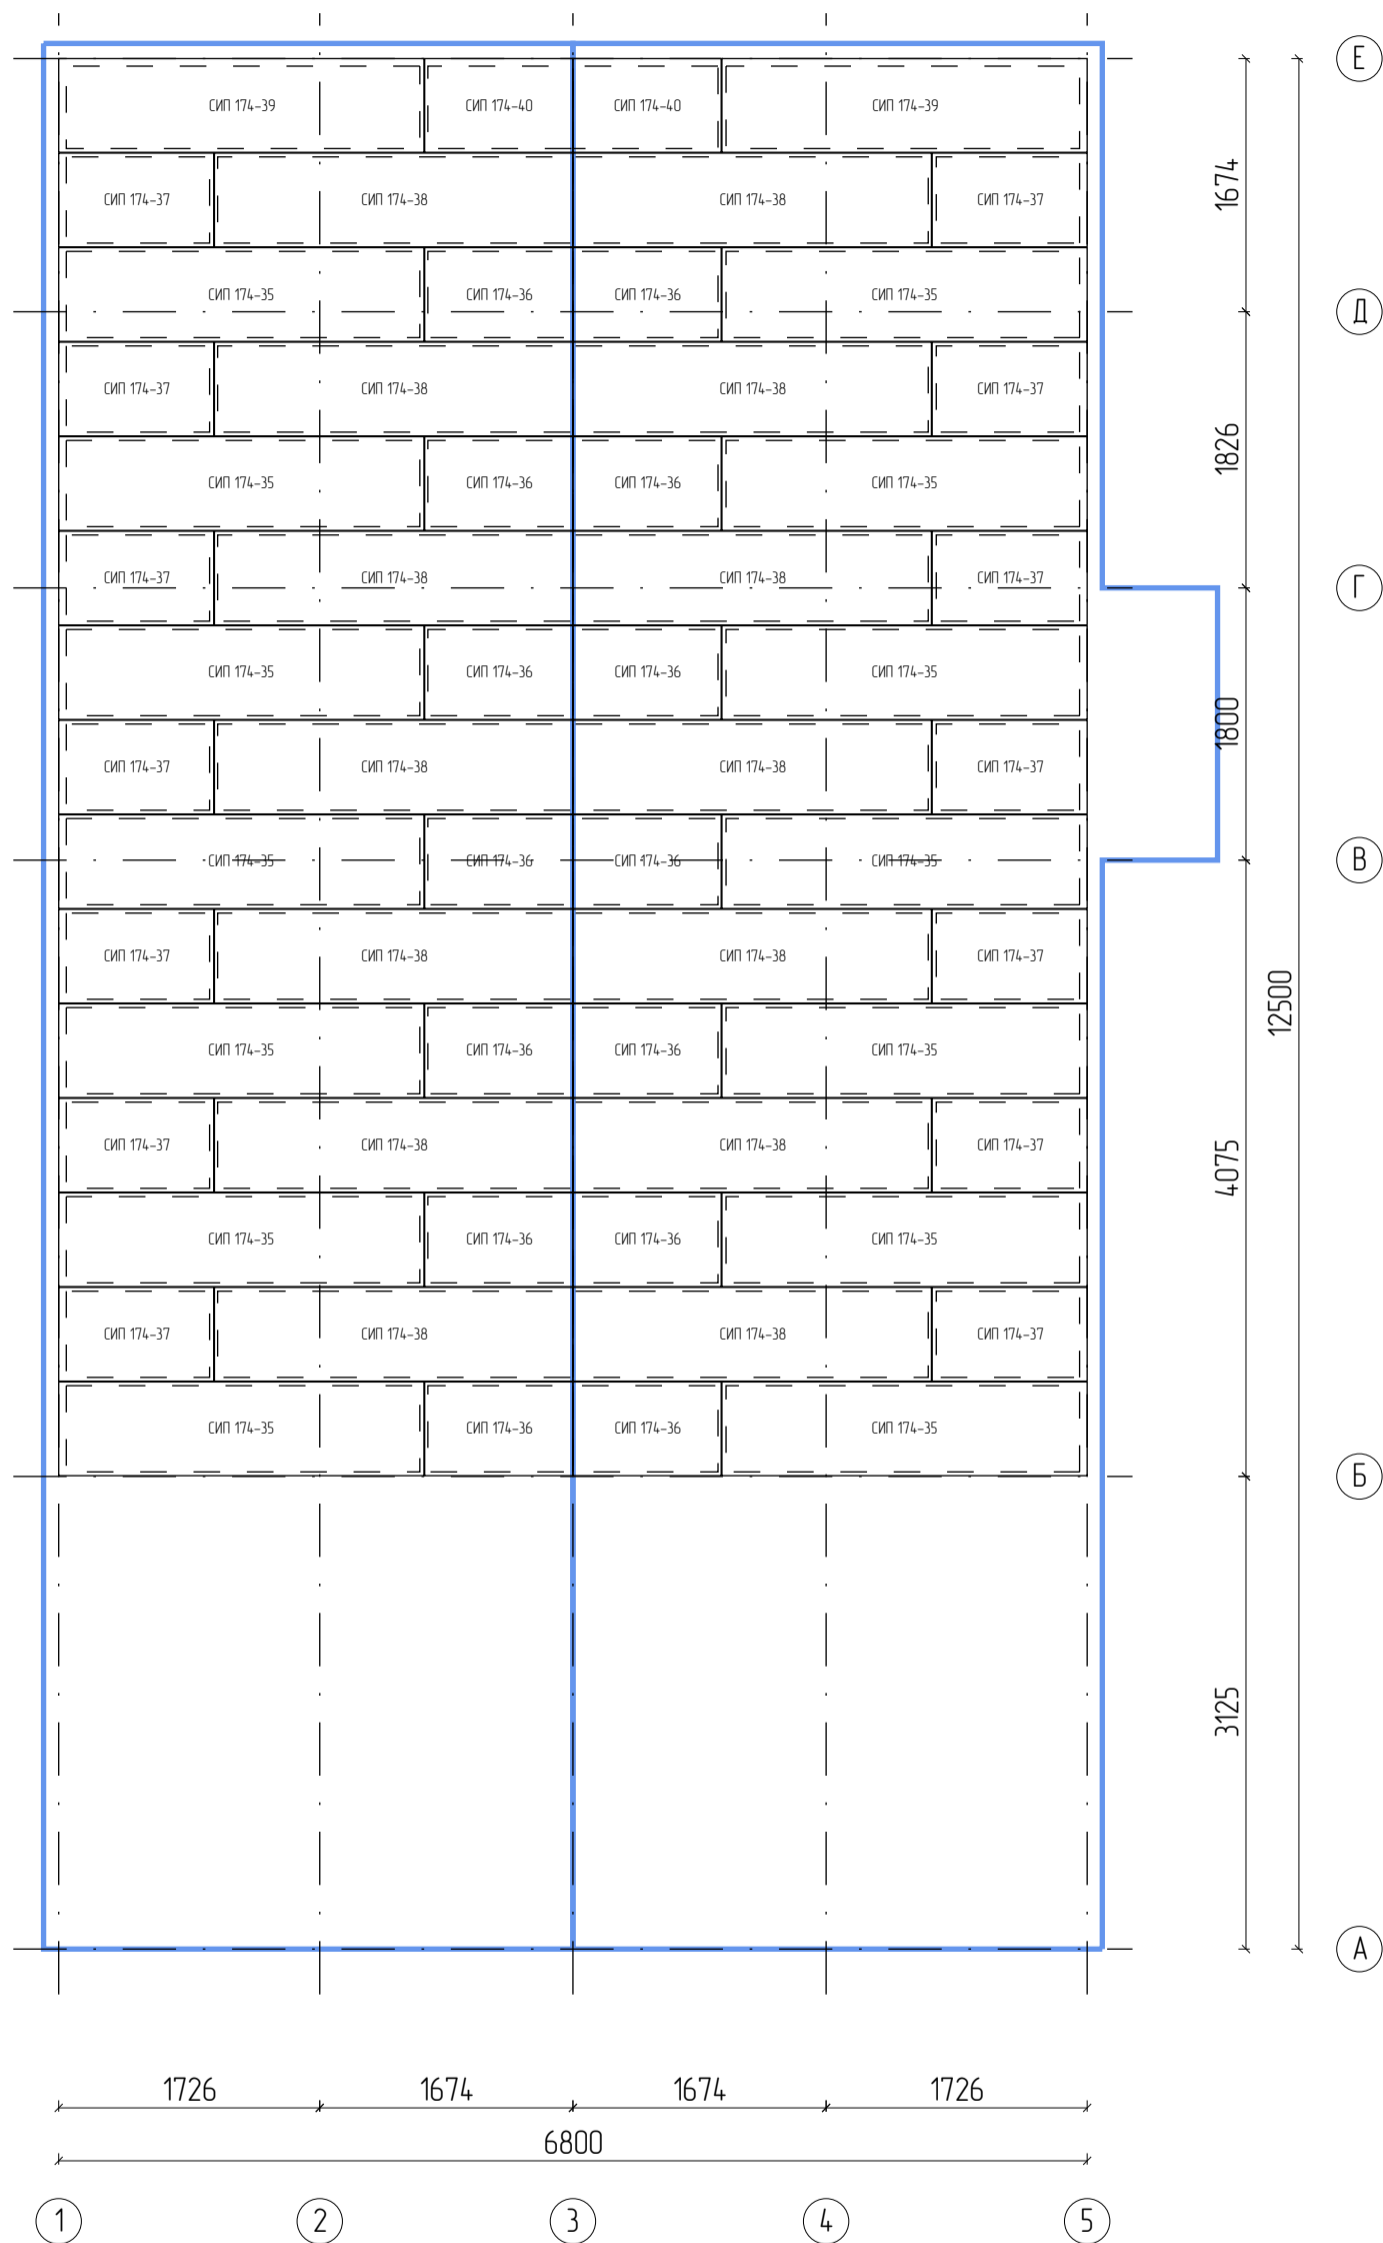


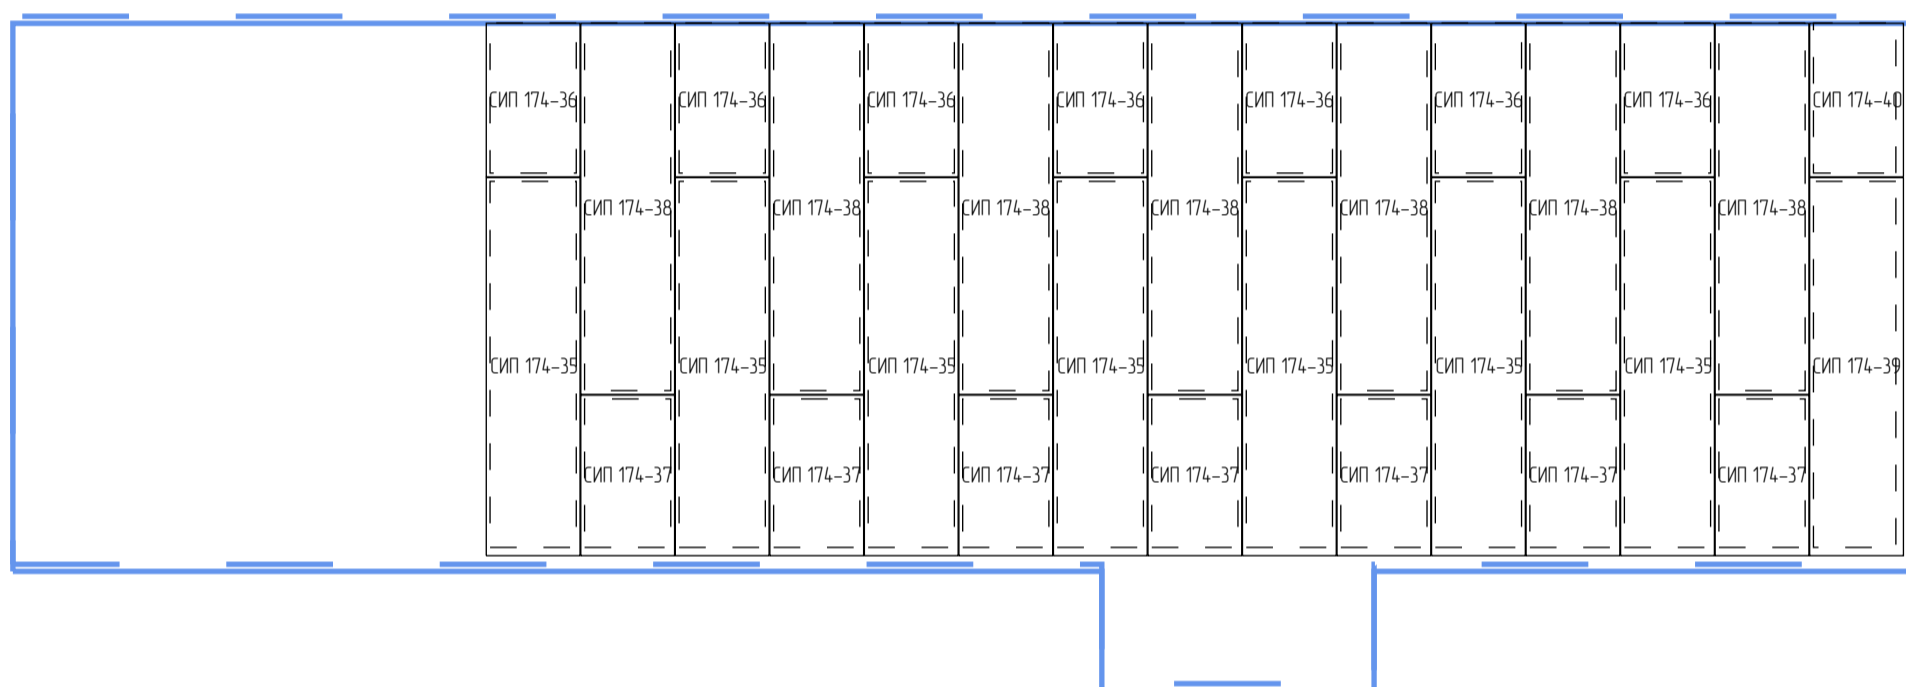


Марк	Размер	Қол
СИП 174-35	174x620x2500	7
СИП 174-36	174x620x1062	7
СИП 174-37	174x620x1062	7
СИП 174-38	174x620x2500	7
СИП 174-39	174x620x2500	1
СИП 174-40	174x620x1062	1
СИП 174	Итого:	30

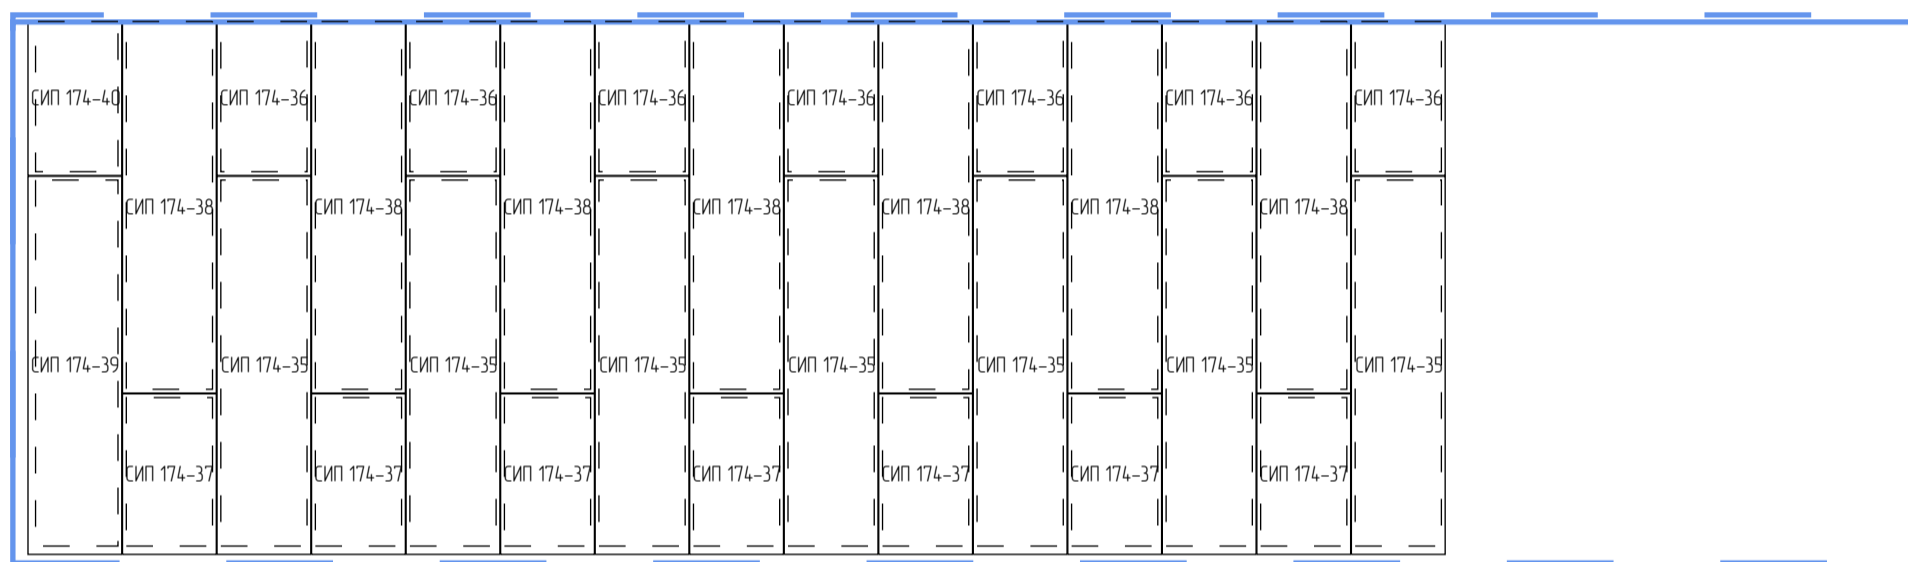


Марк	Размер	Кол
СИП 174-35	174x620x2500	7
СИП 174-36	174x620x1062	7
СИП 174-37	174x620x1062	7
СИП 174-38	174x620x2500	7
СИП 174-39	174x620x2500	1
СИП 174-40	174x620x1062	1
СИП 174	Итого:	30

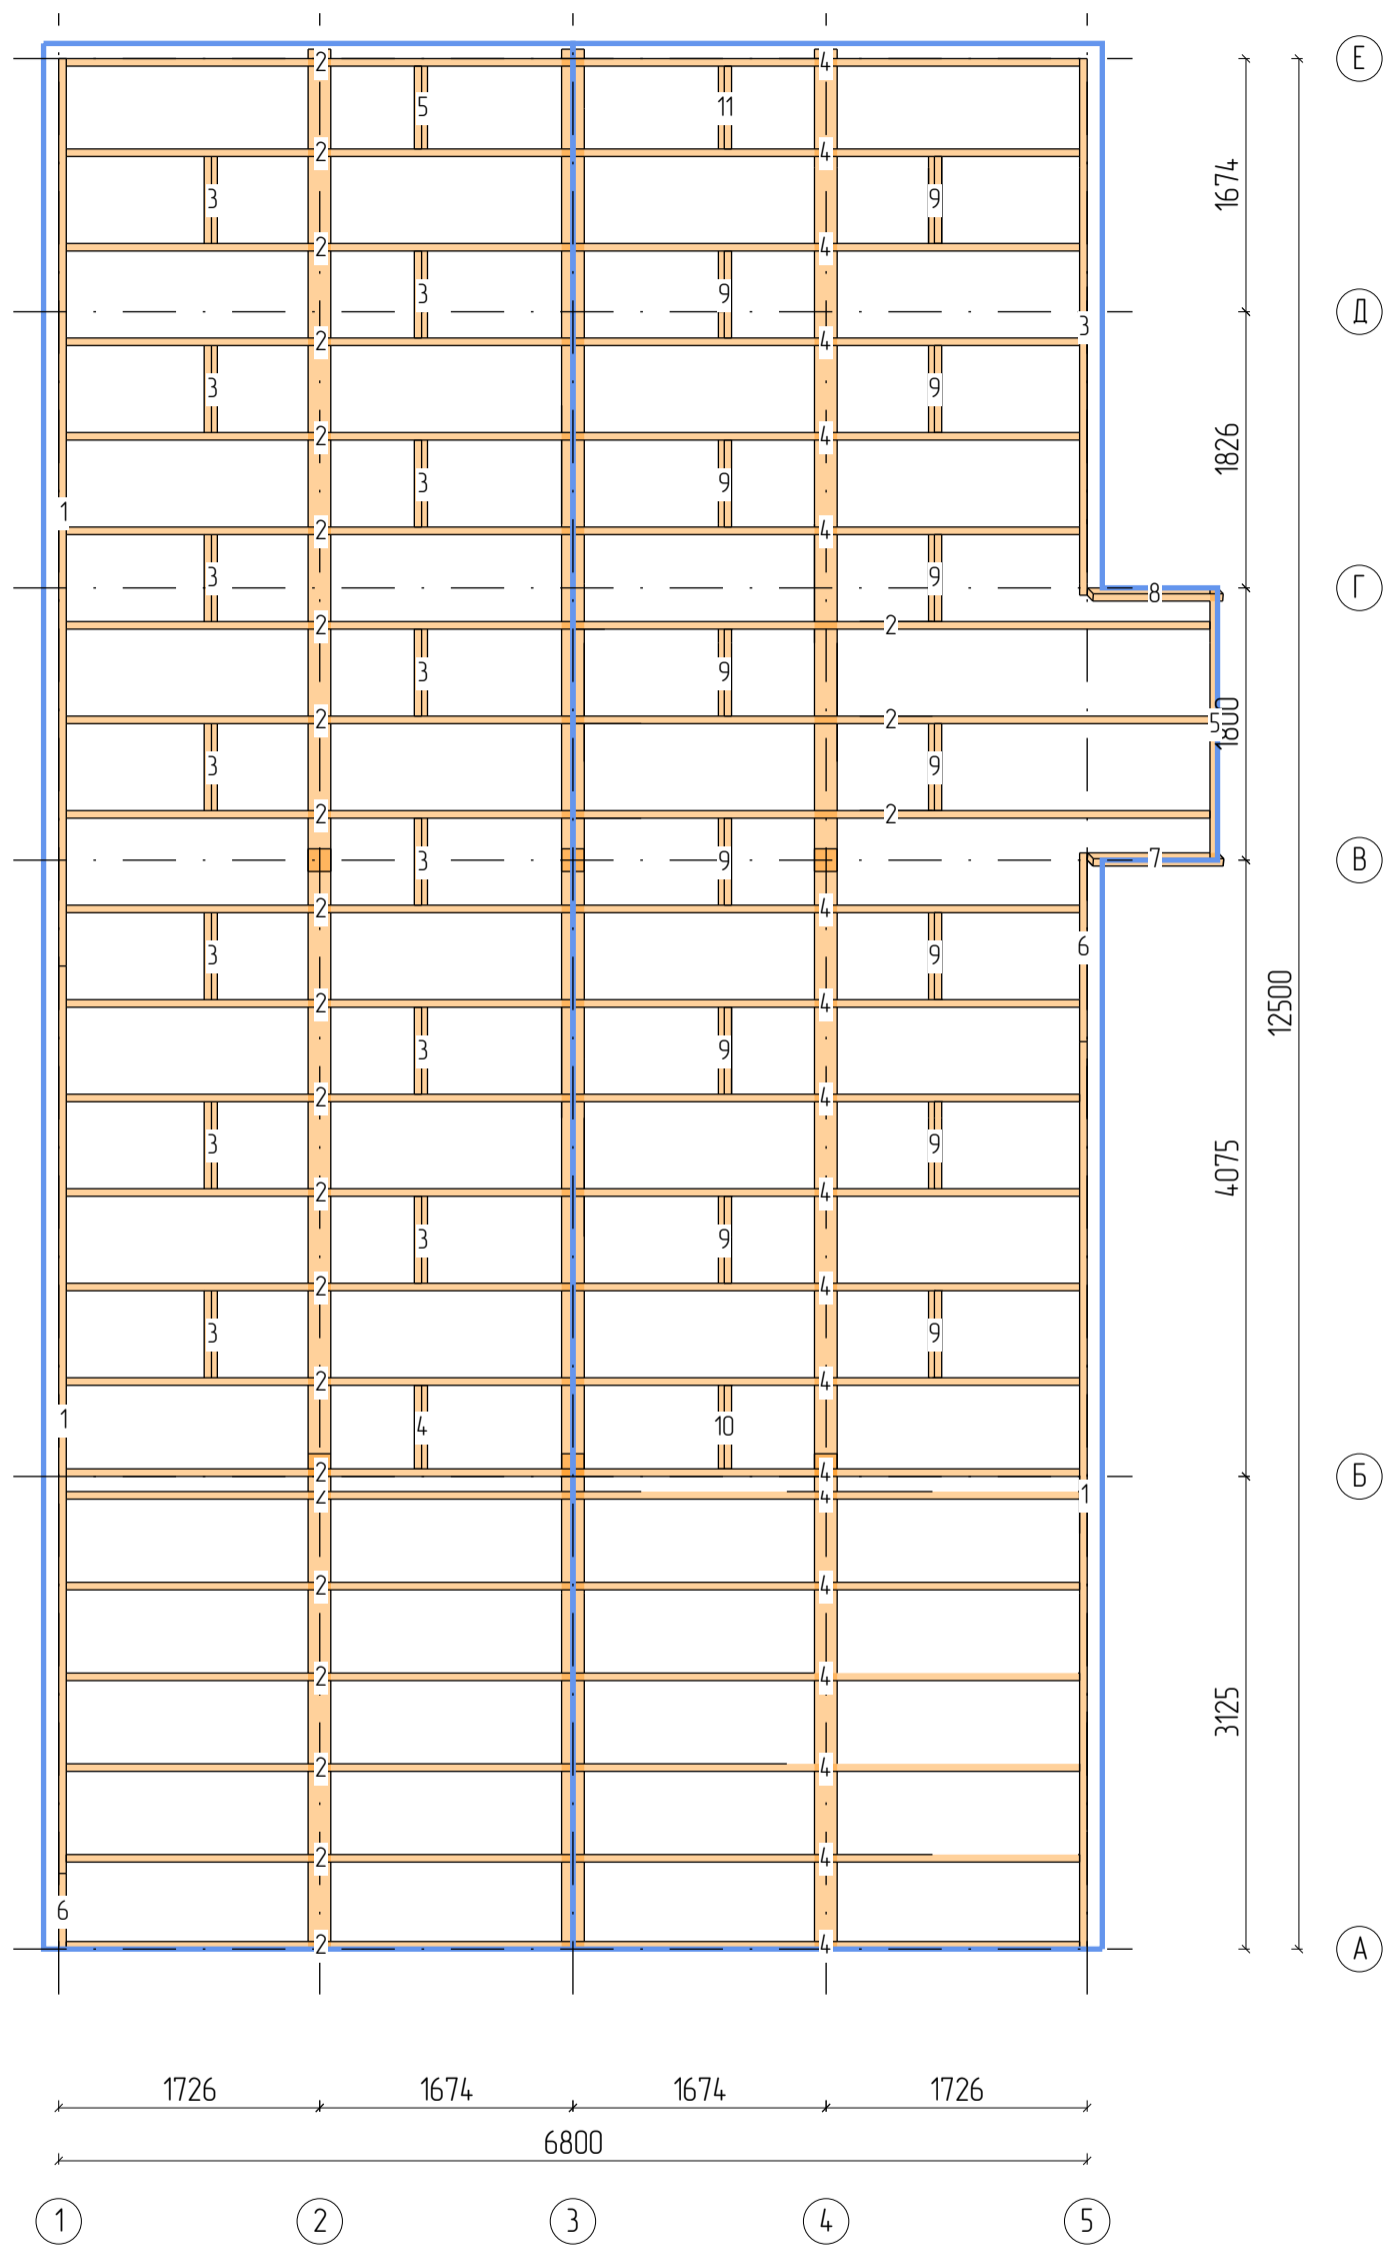


Крыша: Стропильная система

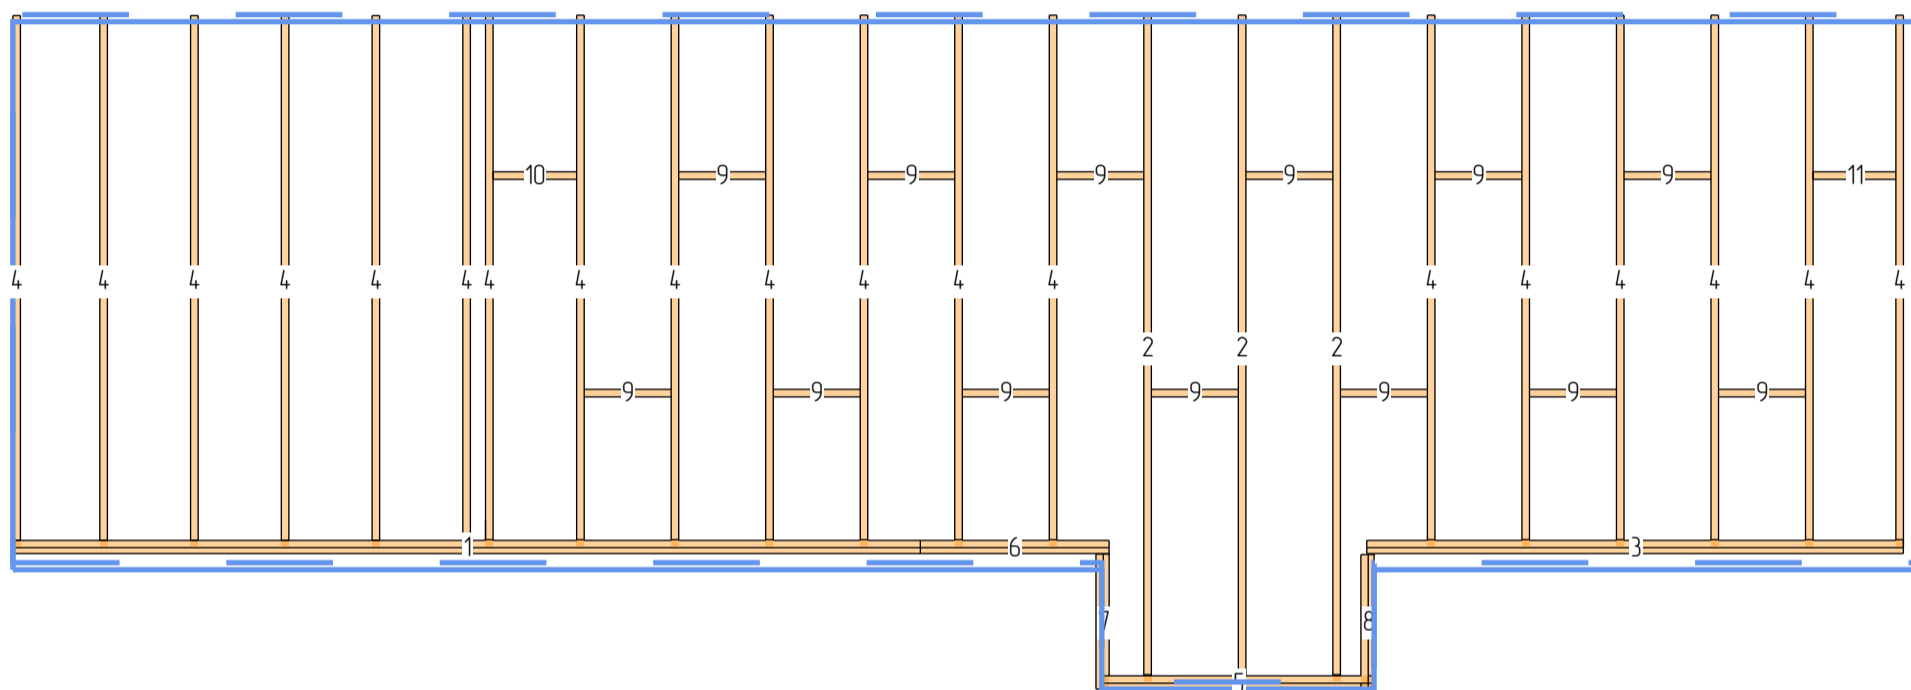


N	Марк	Сечение	Длина	Кол
1.	Д 150_01	150x50	6000	1
2.	Д 150_03	150x50	4401	3
3.	Д 150_04	150x50	3548	1
4.	Д 150_05	150x50	3508	19
5.	Д 150_42	150x50	1800	1
6.	Д 150_55	150x50	1248	1
7.	Д 150_67	150x50	892	1
8.	Д 150_68	150x50	889	1
9.	Д 150_73	150x50	575	13
10.	Д 150_74	150x50	552	1
11.	Д 150_76	150x50	548	1
Итого:		150x50	102,8м	43

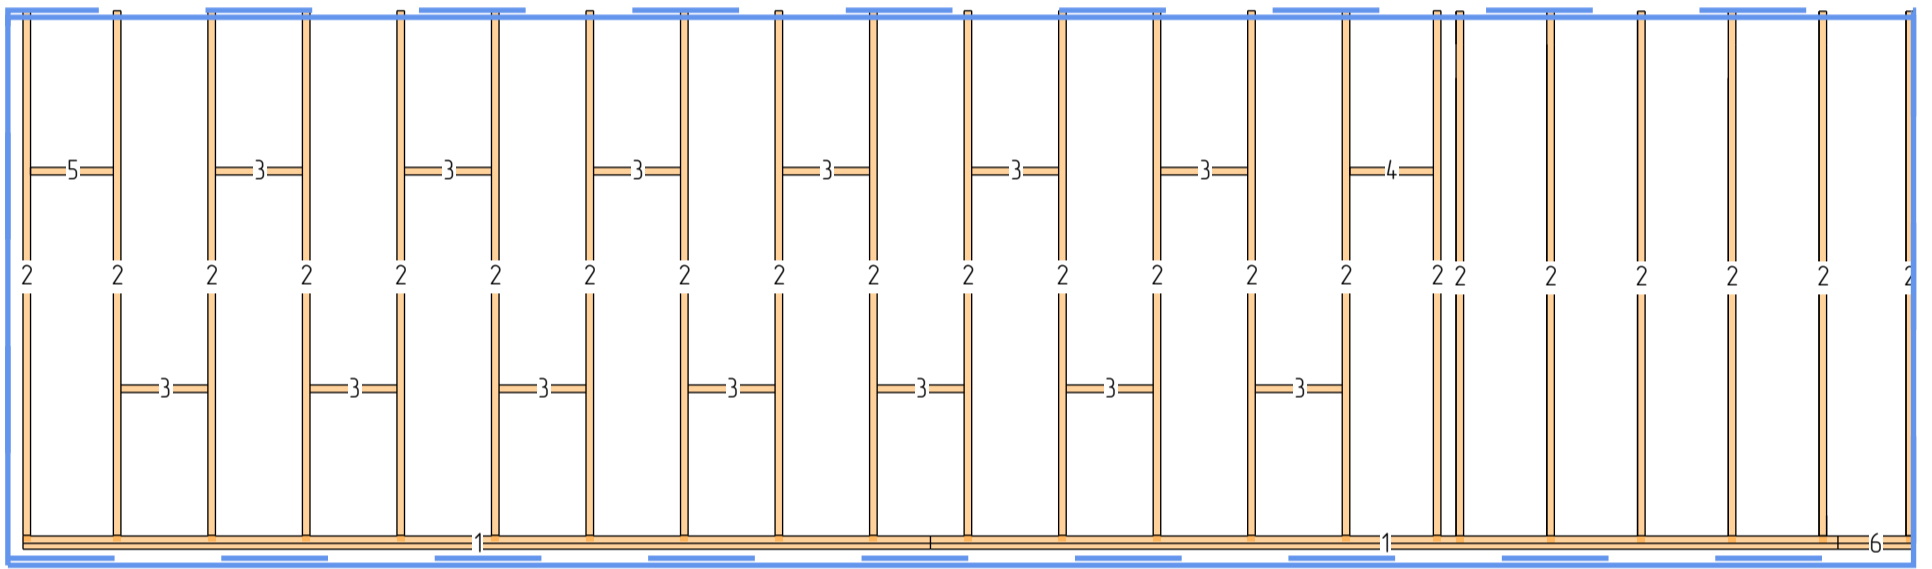










N	Марк	Сечение	Длина	Кол.
1.	Д 150_01	150x50	6000	2
2.	Д 150_05	150x50	3508	22
3.	Д 150_73	150x50	575	13
4.	Д 150_74	150x50	552	1
5.	Д 150_76	150x50	548	1
6.	Д 150_77	150x50	500	1
Итого:		150x50	98,3м	40

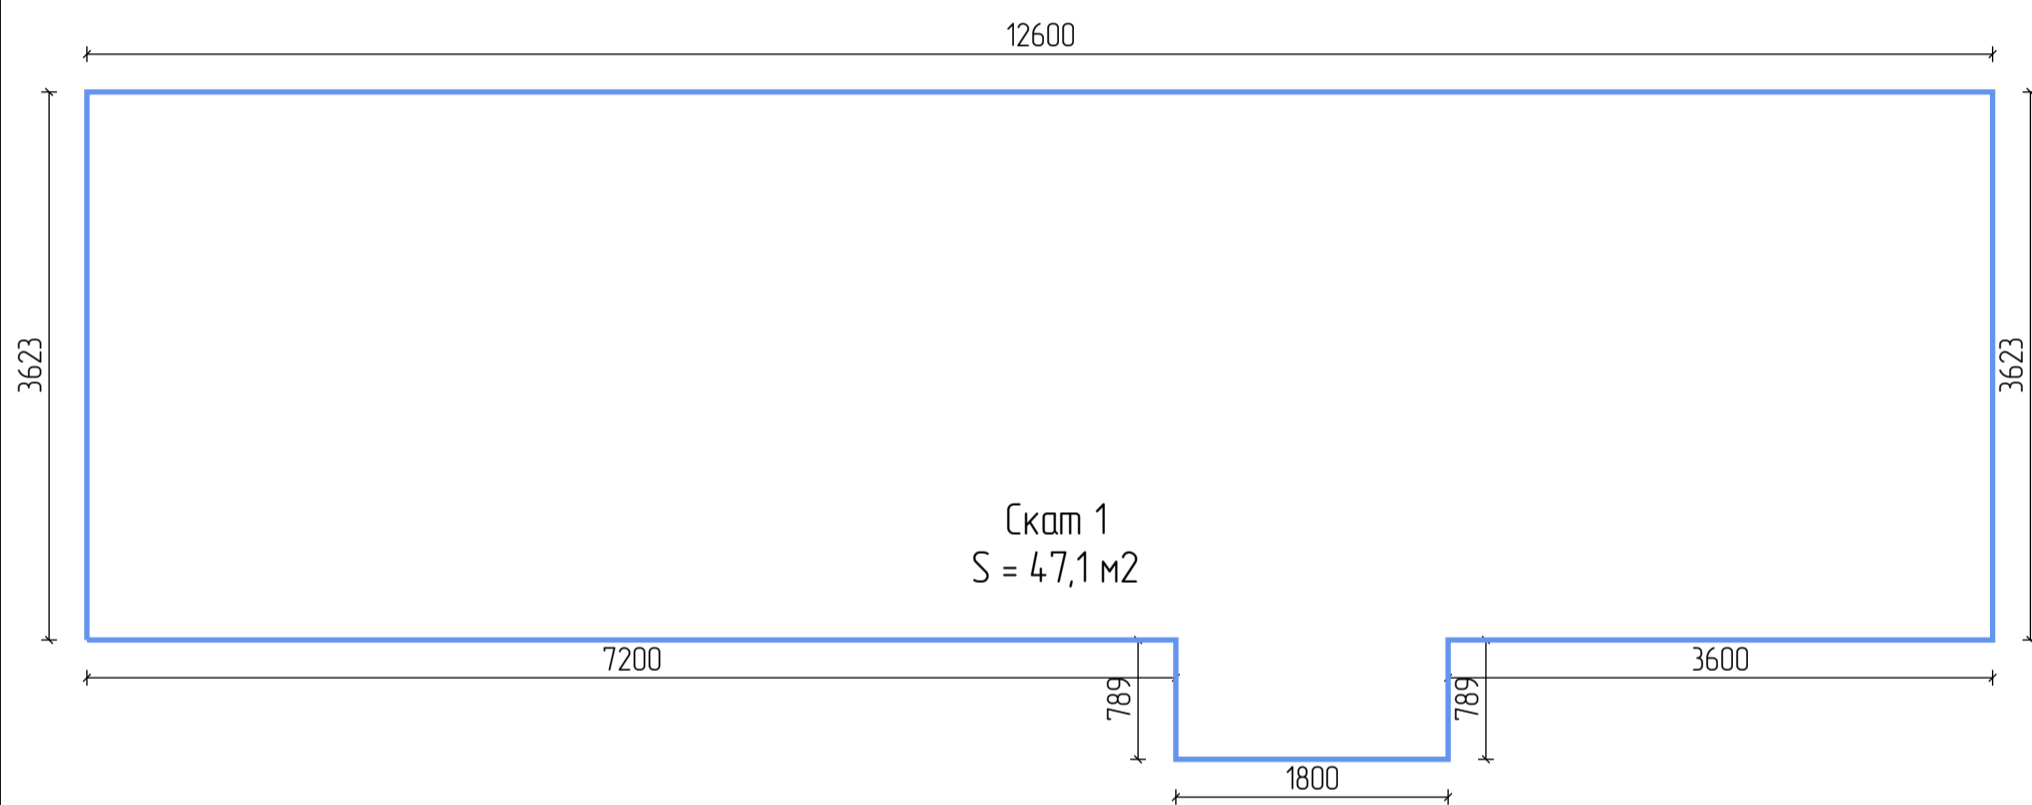

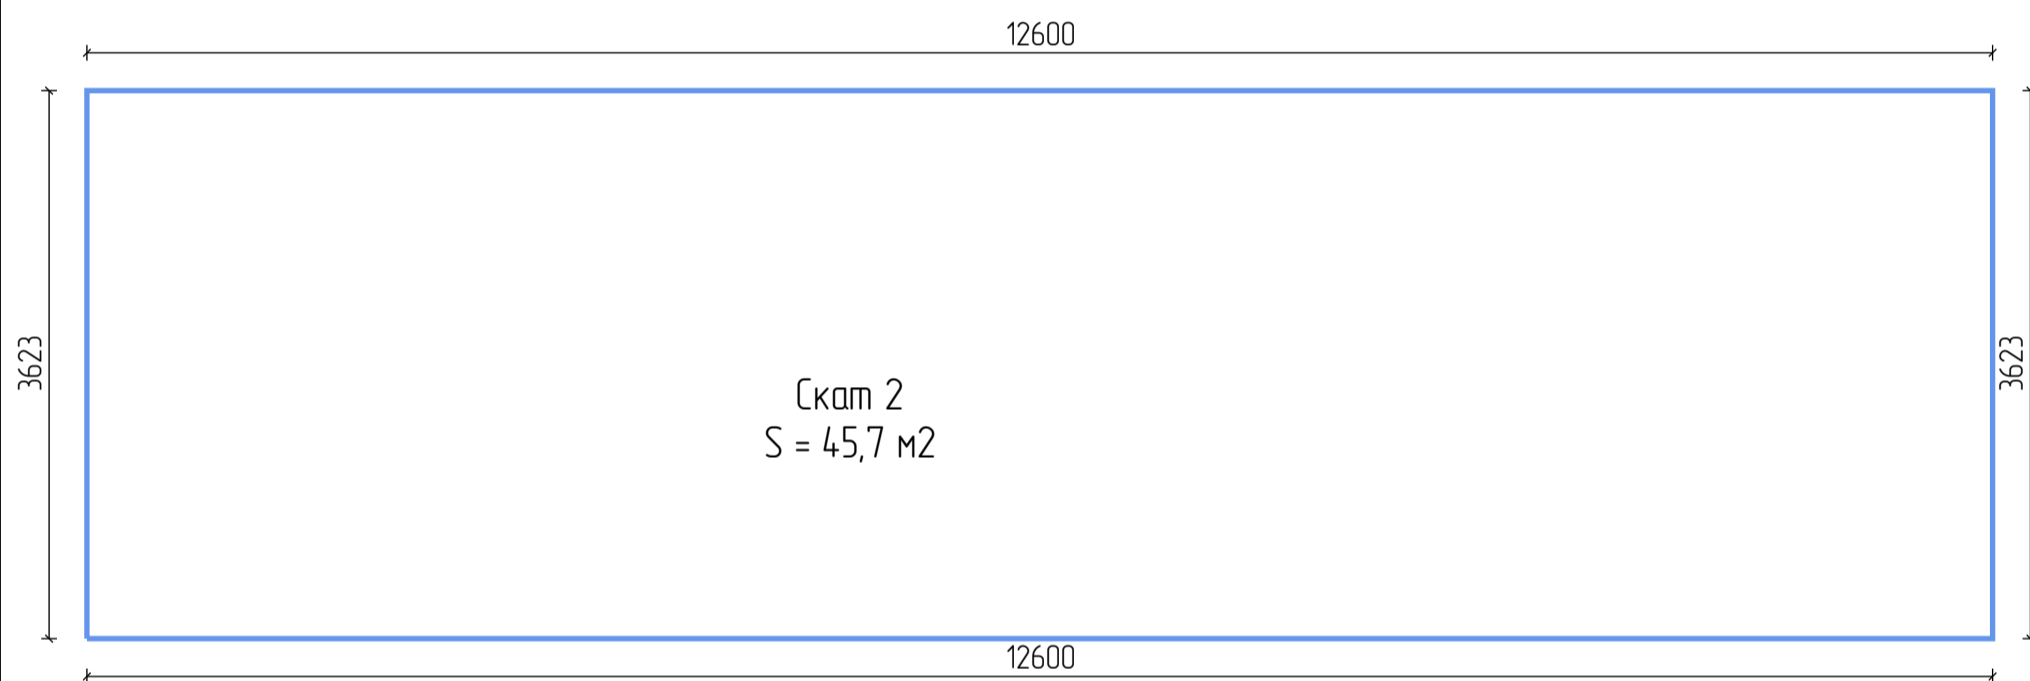



## Спецификация по проёмам

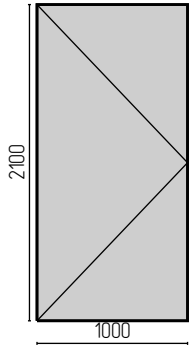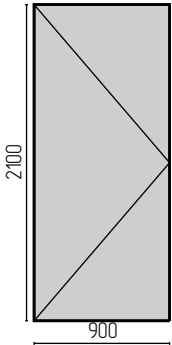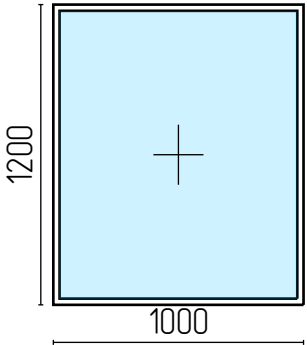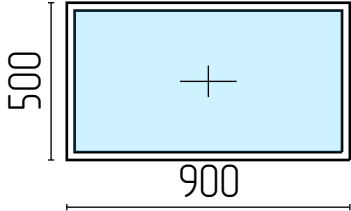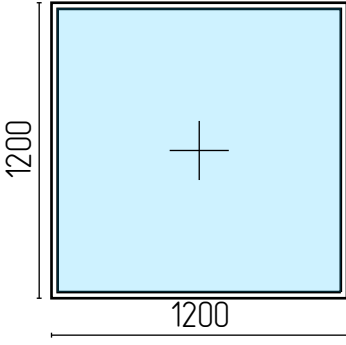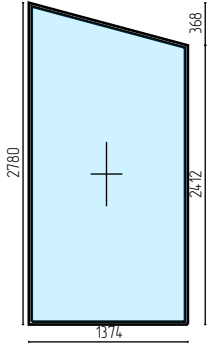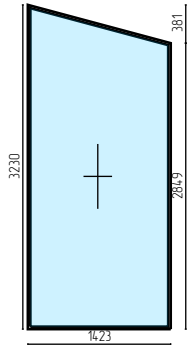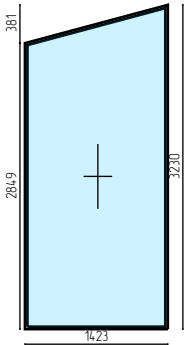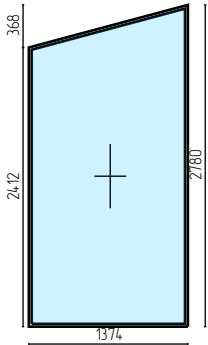Эскиз				
	Маркировка	Д_01	Д_02	ОК_01
	Размер проёма	1000x2100	900x2100	1000x1200
	Периметр проёма	6,2м	6м	4,4м
	Площадь изделия	2,1м <sup>2</sup>	1,89м <sup>2</sup>	1,2м <sup>2</sup>
Количество	1	3	4	
Эскиз				
	Маркировка	ОК_02	ОК_03	ОК_04
	Размер проёма	900x500	1200x1200	1374x2780
	Периметр проёма	2,8м	4,8м	7,988м
	Площадь изделия	0,45м <sup>2</sup>	1,44м <sup>2</sup>	3,567м <sup>2</sup>
Количество	1	2	1	
Эскиз				
	Маркировка	ОК_05	ОК_06	ОК_07
	Размер проёма	1423x3230	1423x3230	1374x2780
	Периметр проёма	8,975м	8,975м	7,988м
	Площадь изделия	4,325м <sup>2</sup>	4,325м <sup>2</sup>	3,567м <sup>2</sup>
Количество	1	1	1	