


M 1:100

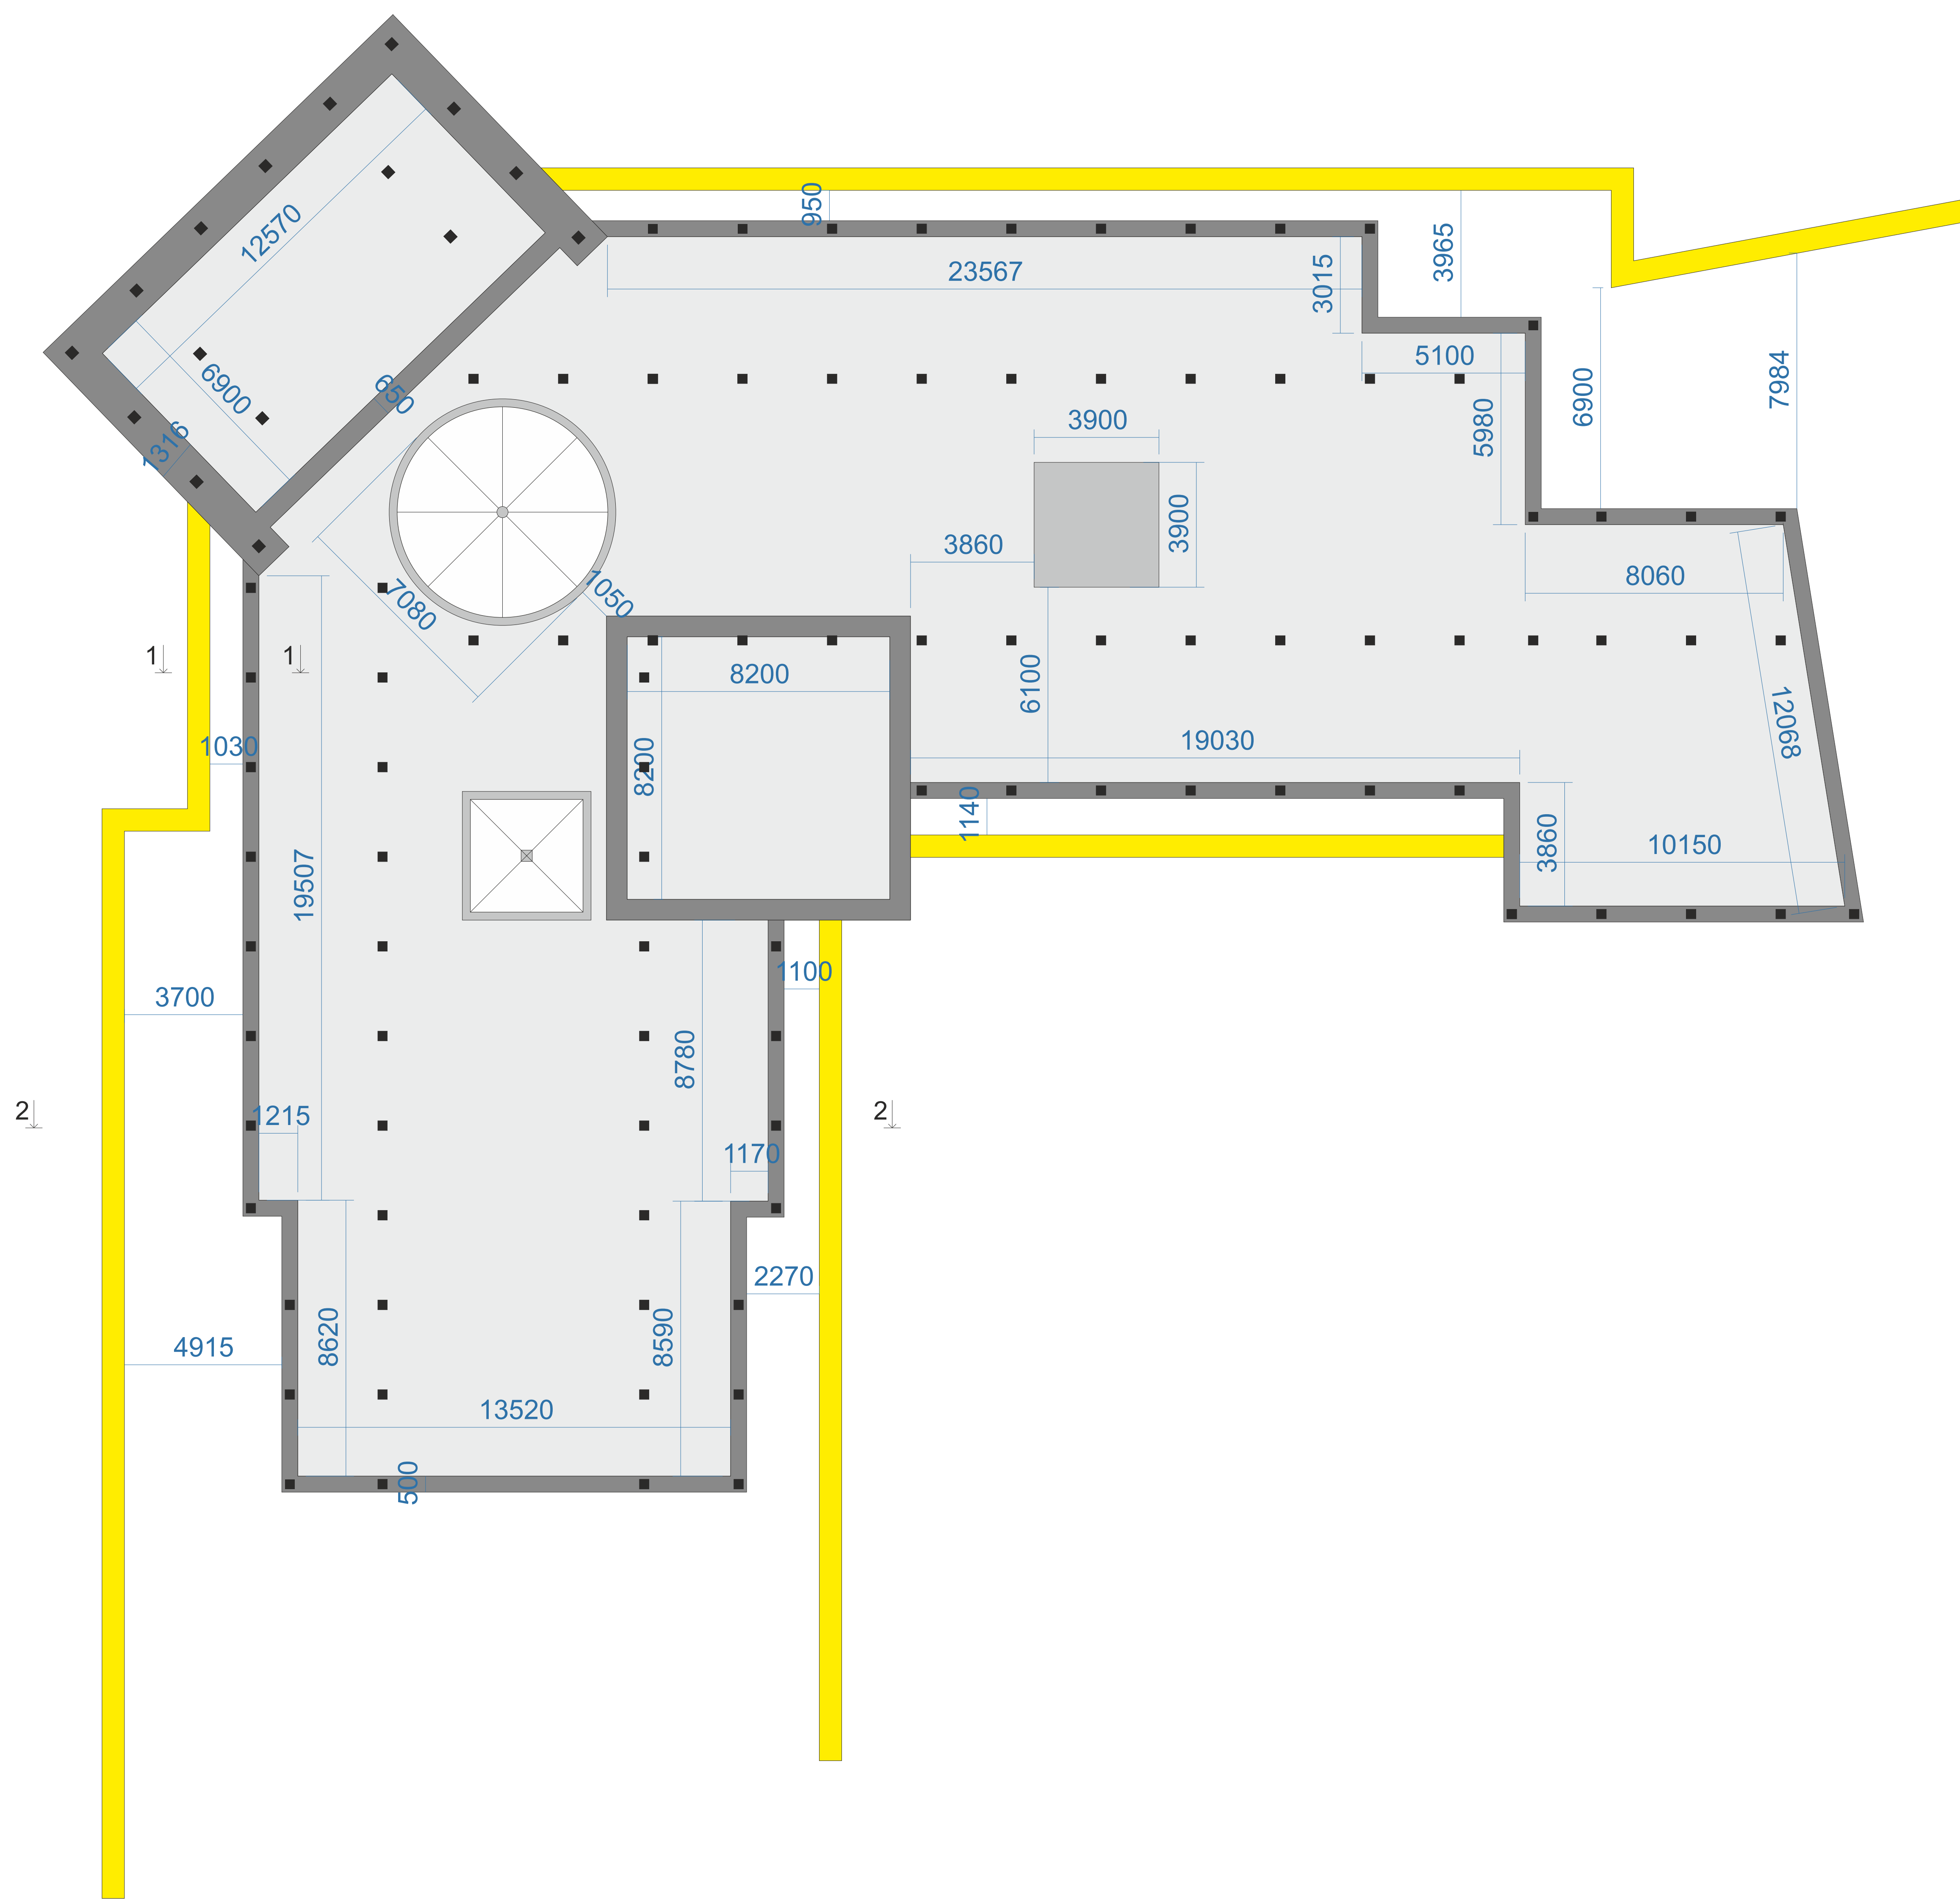

Разрез 2-2

